


GTF Thermico STAR - sliding point wall bracket
 GFT 66 - glass track (backrail)
 SSG adhesive

thermal insulation 340mm
 supporting wall - brick 150mm

photovoltaic module 8,9mm
 GFT L-profile - vertical supporting profile

GFT 66 - steel angle (phys. protection)
 GTF SST wall bracket - fixed point wall bracket
 GFT 66 - horizontal supporting profile

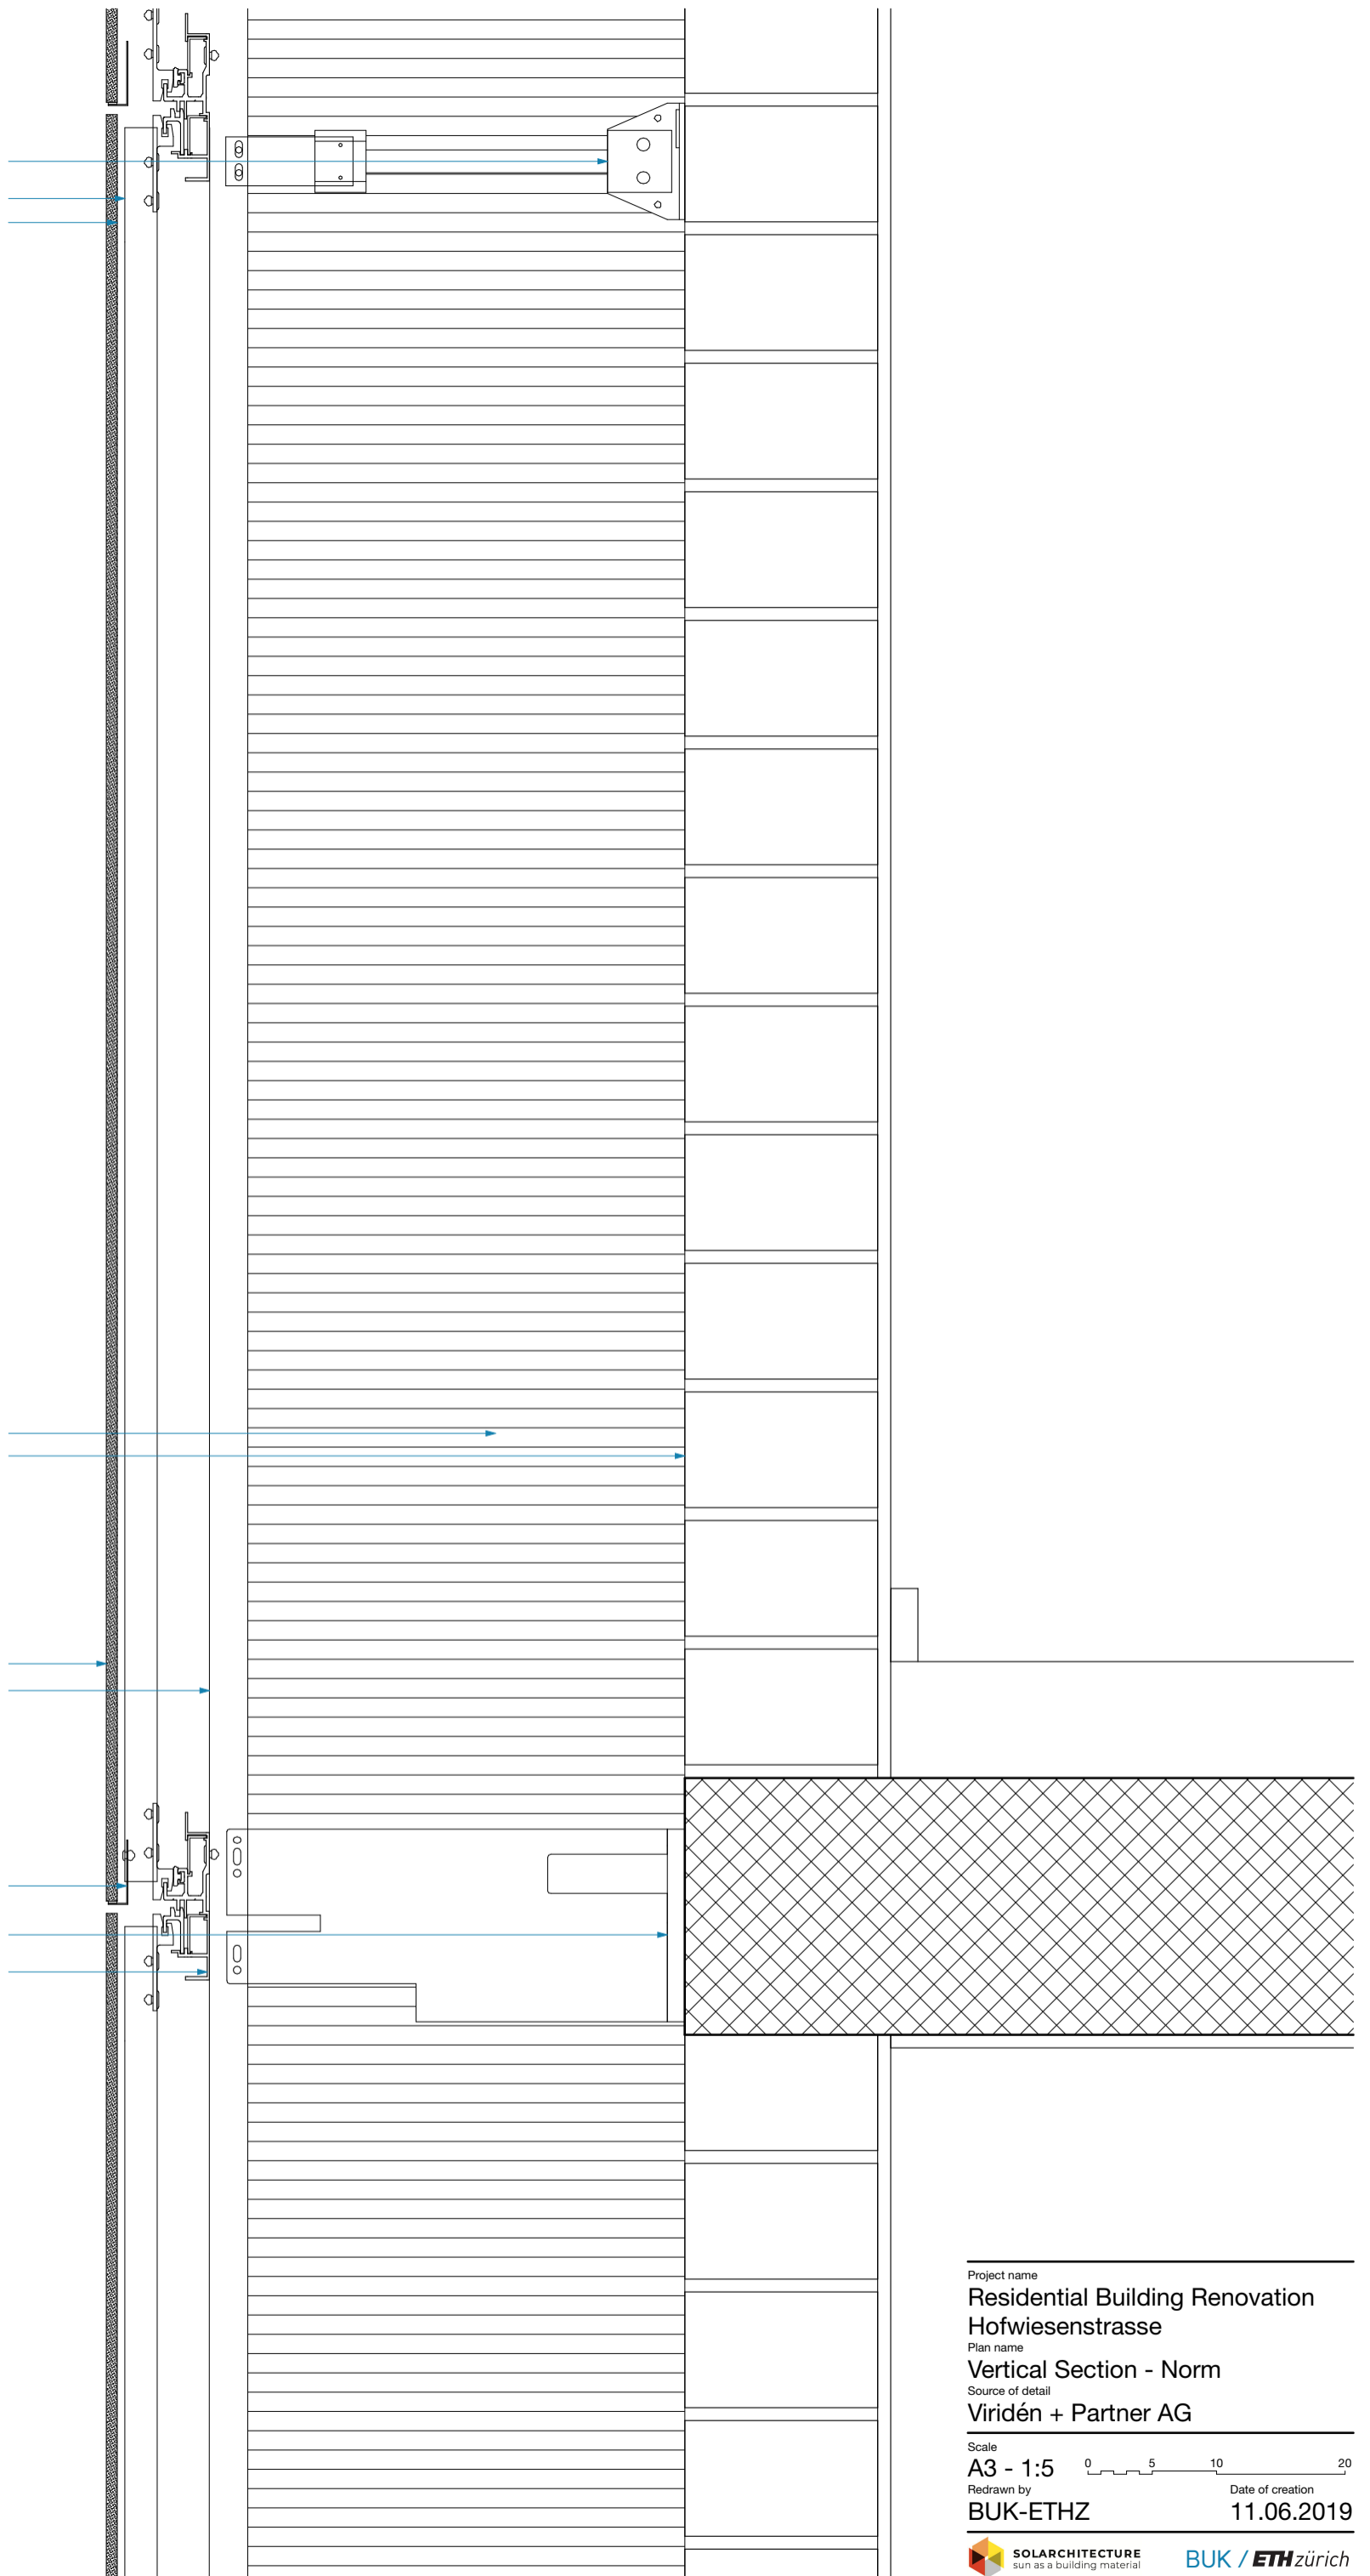

Project name
Residential Building Renovation
 Hofwiesenstrasse
 Plan name
Vertical Section - Norm
 Source of detail
Viridén + Partner AG

Scale
A3 - 1:5 0 5 10 20
 Redrawn by
BUK-ETHZ Date of creation
11.06.2019