


GFT 66 - horizontal supporting profile
GFT 66 - glass track (backrail)
SSG adhesive

GTF Thermico STAR - sliding point
wall bracket

thermal insulation 340mm
supporting wall - brick 150mm

photovoltaic module 8,9mm
GFT L-profile - vertical supporting profile
GTF SST wall bracket - fixed point
wall bracket

GFT 66 - steel angle (phys. protection)

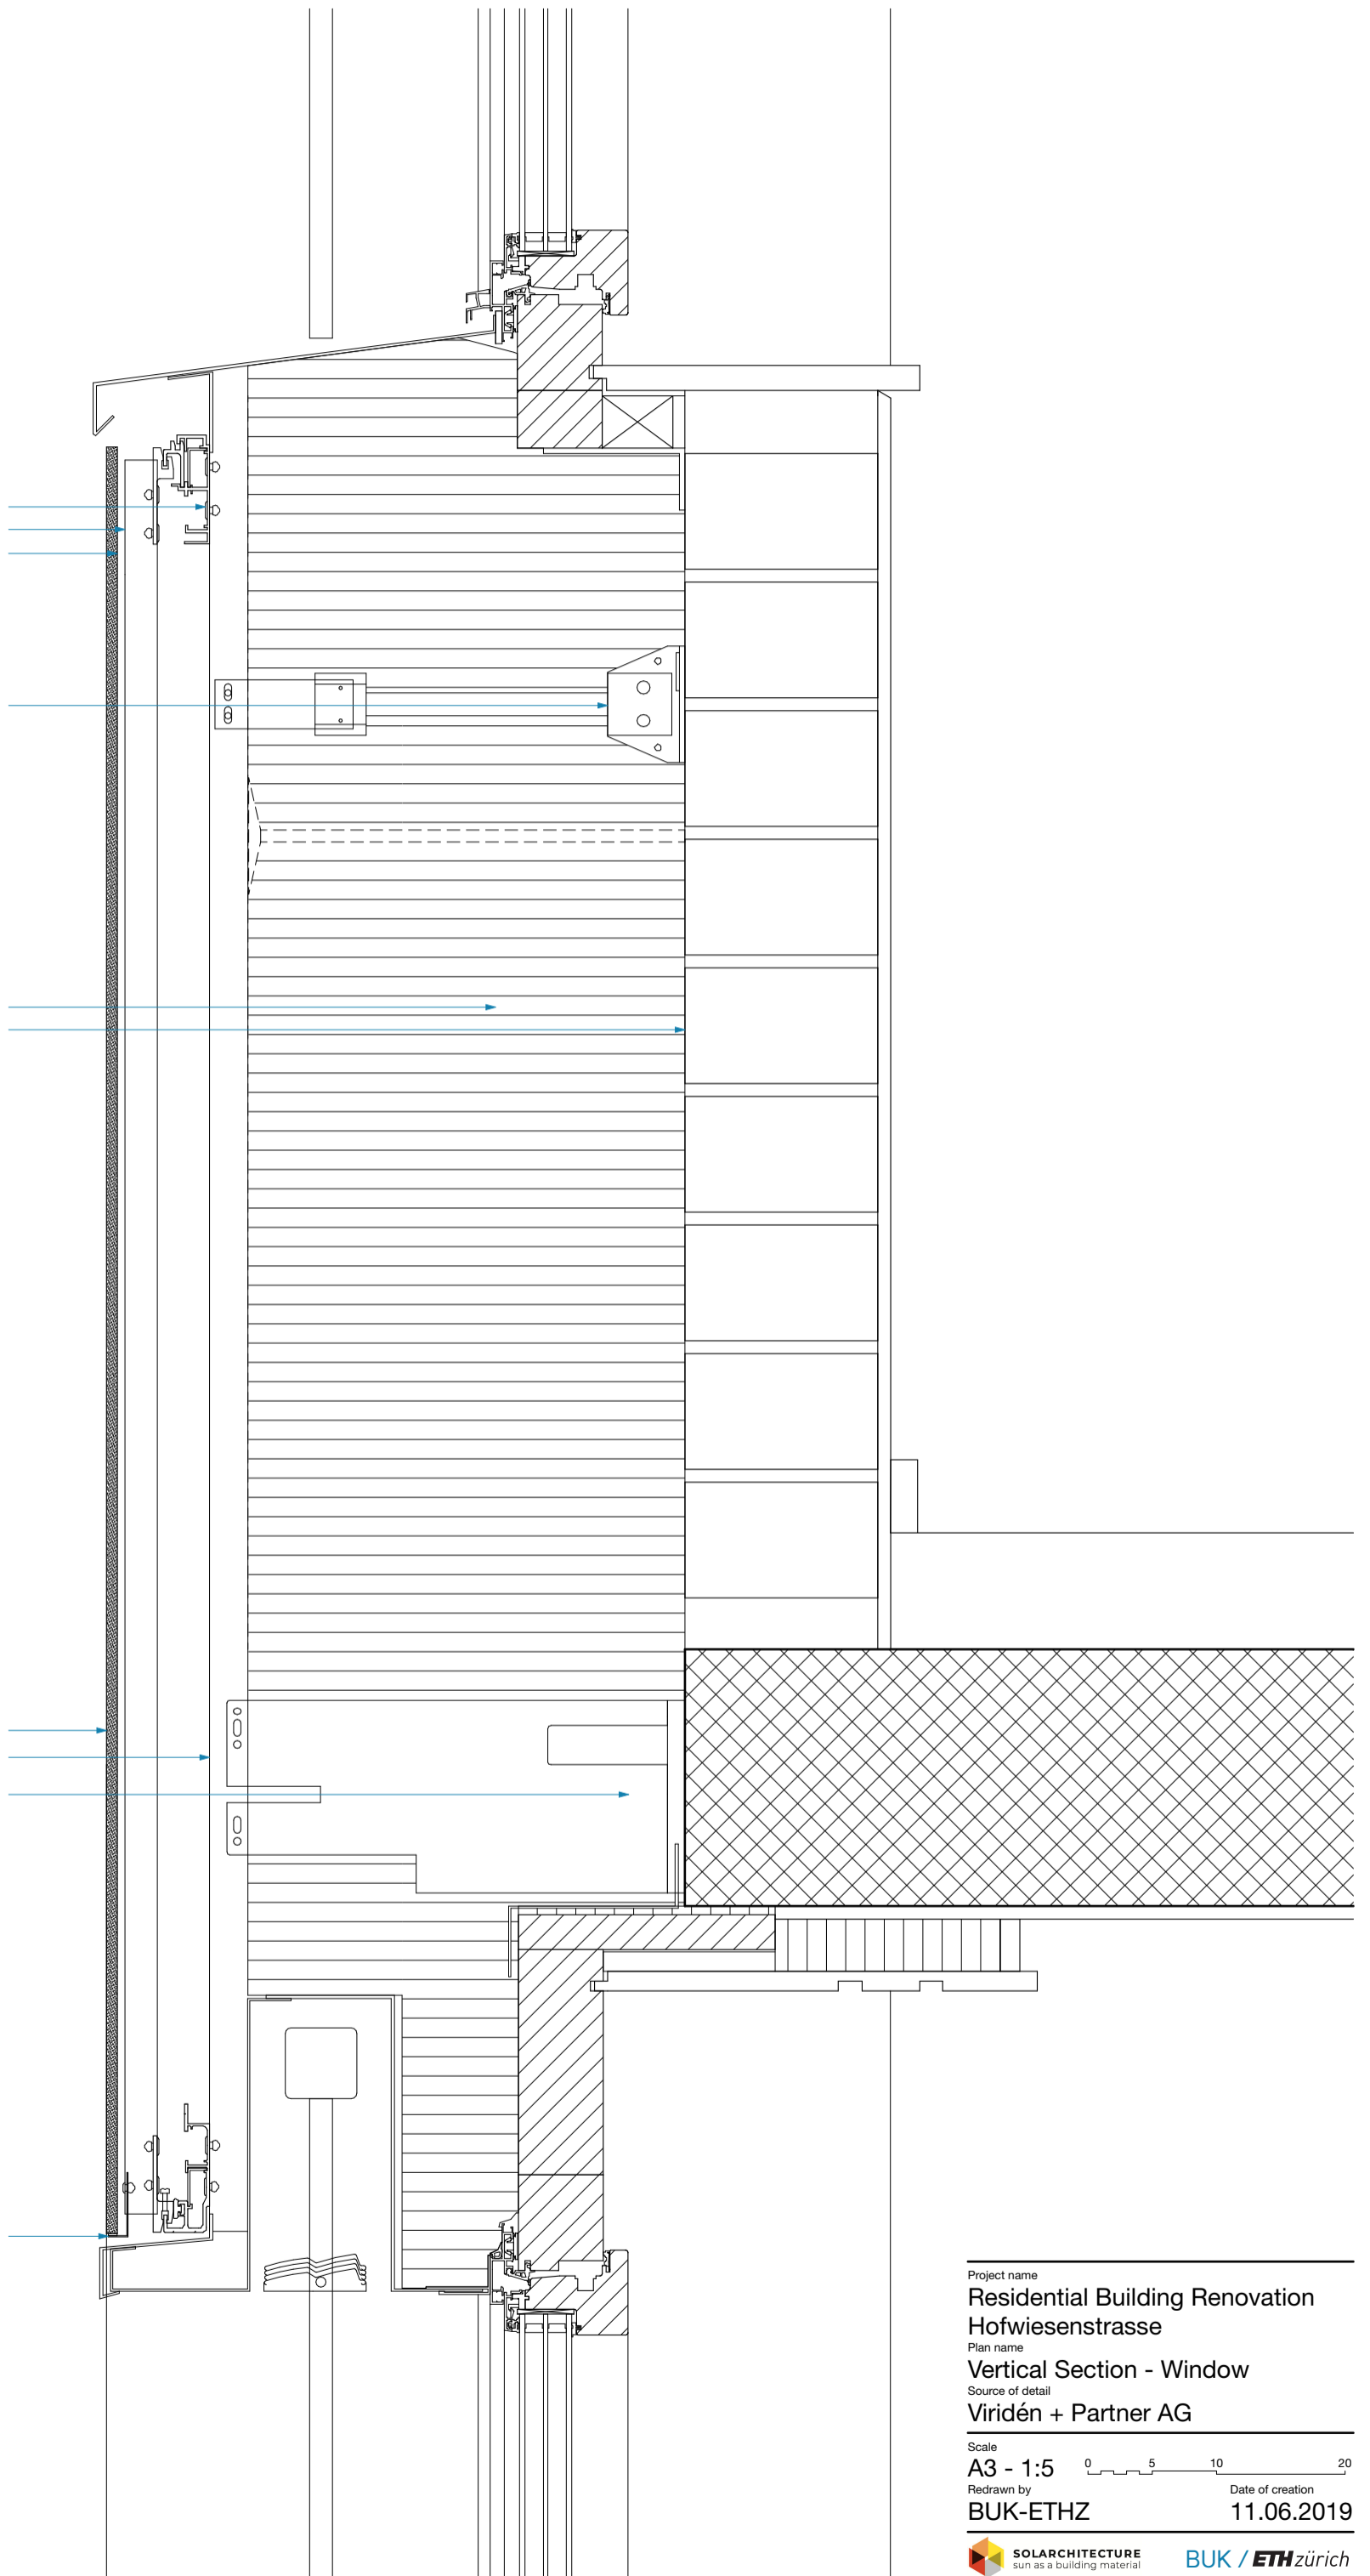

Project name
**Residential Building Renovation
Hofwiesenstrasse**
Plan name
Vertical Section - Window
Source of detail
Viridén + Partner AG

Scale
A3 - 1:5 0 5 10 20
Redrawn by
BUK-ETHZ Date of creation
11.06.2019