


PV Panel 8mm  
 Glue 3-8mm  
 Galvanized Steel suspension system 40mm  
 Insulation polyurethan 120mm  
 Insulation polyurethan 40mm  
 Concrete 220mm  
 Plaster 4mm

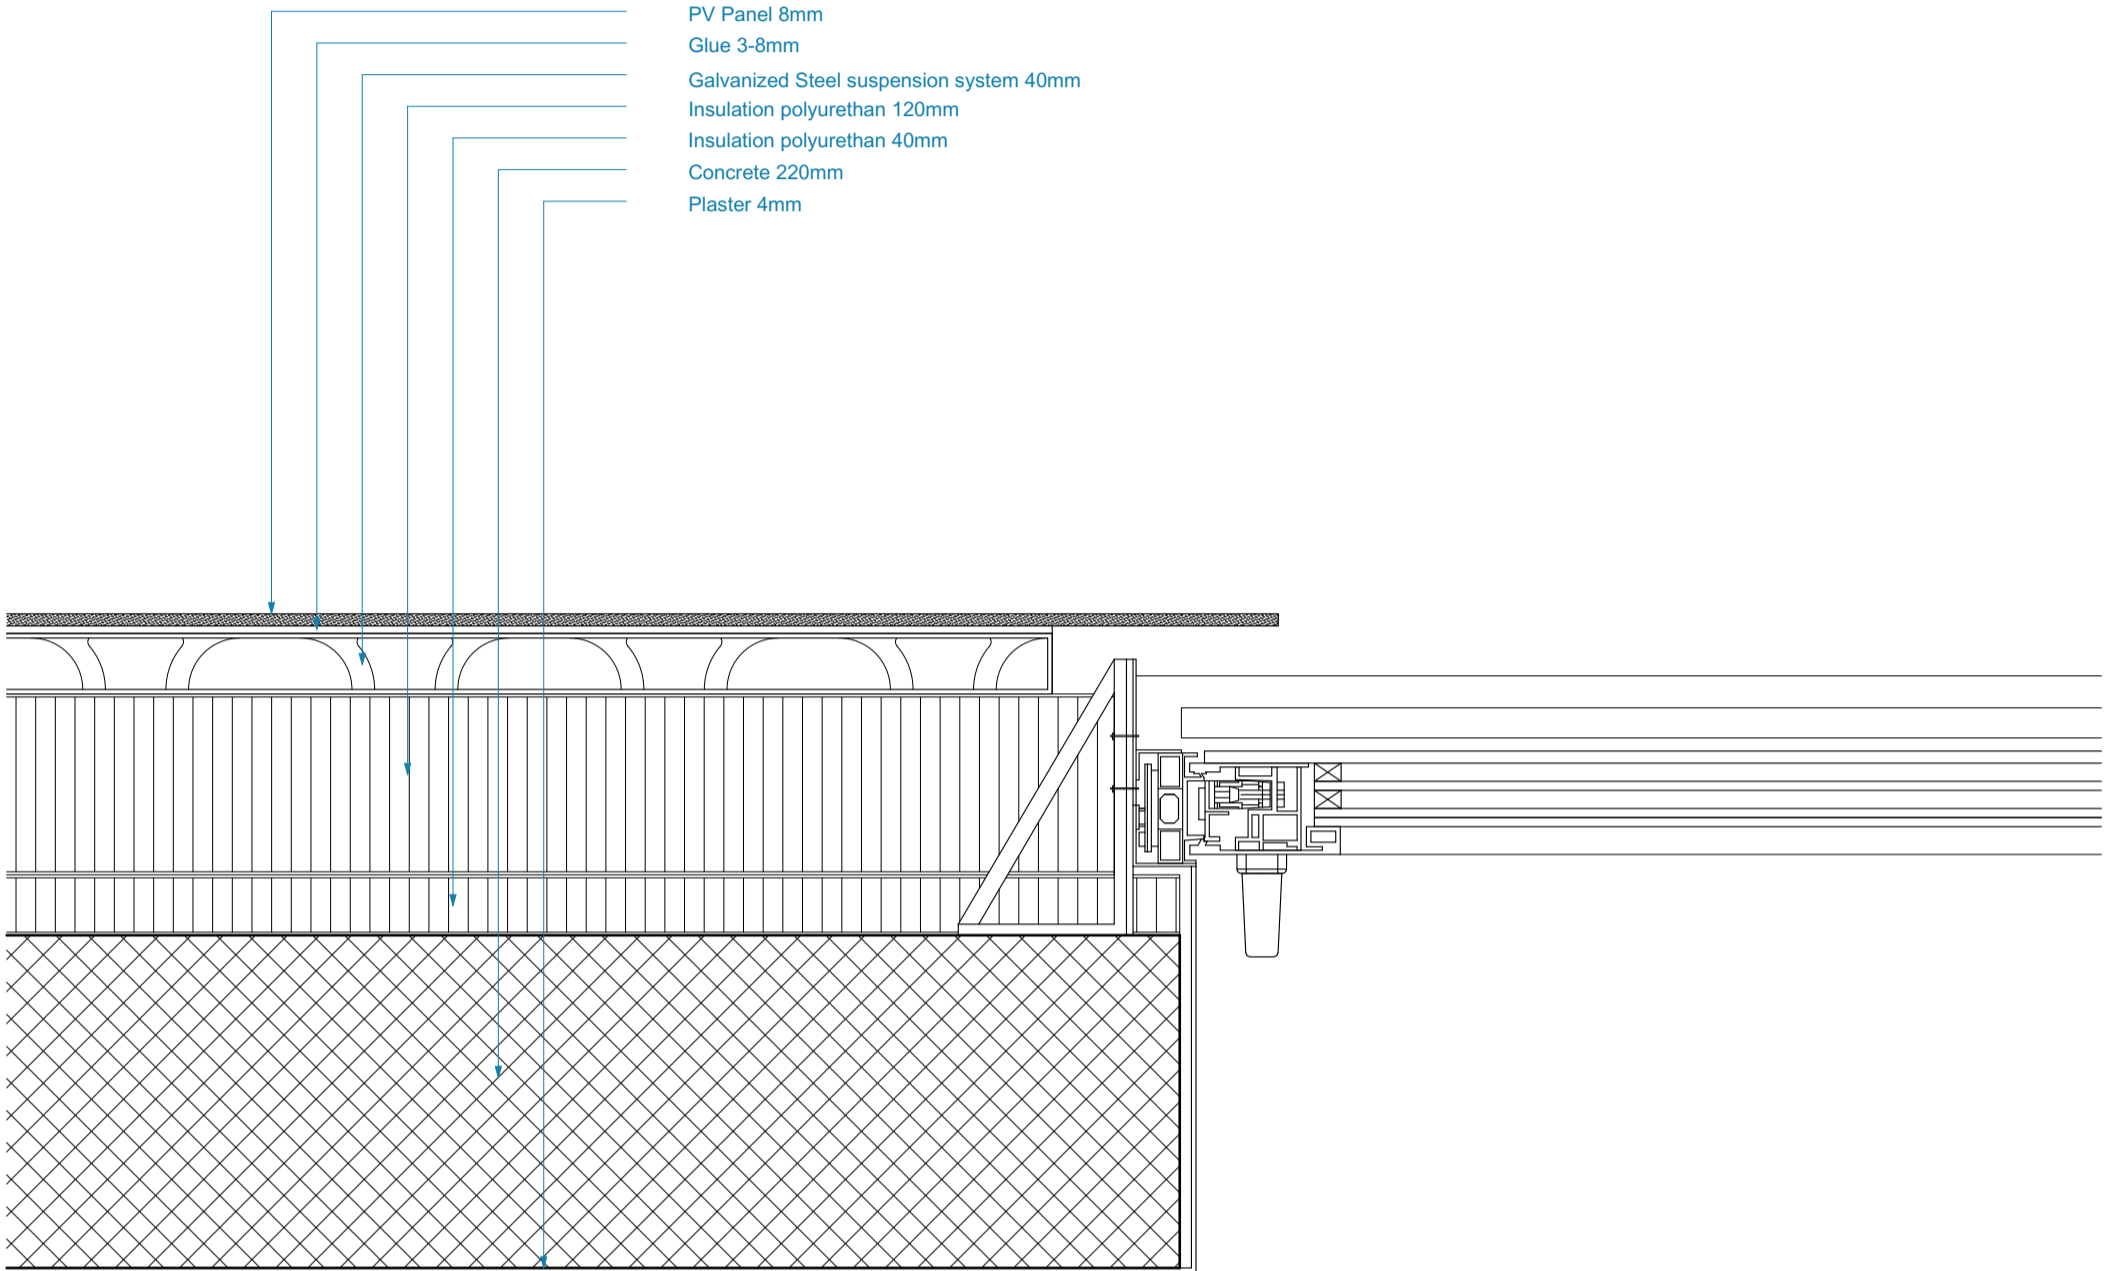

Project name  
**DeltaRosso**  
 Plan name  
**Horizontal Section - Window South**  
 Source of detail  
**Stefano de Angelis and Maria Mazza**

Scale  
**A3 - 1:5** 0 5 10 20  
 Redrawn by  
**BUK-ETHZ** Date of creation  
**21.10.2019**