


safety hook
additional module Eternit

photovoltaics-module
BS2, 1300x880mm
absorber plate BS2
rubber 10mm
profiled timber
module holder BS2

support
heat insulation,
70mm
three-layer panel
Spruce/Fir 19mm
counter-battens /
ventilation, 40mm
under-roof foil

three-layer panel
Spruce/Fir, 27mm
mineral wool, 100mm
Pavarof W,
20mm, existing
existing roof
structure

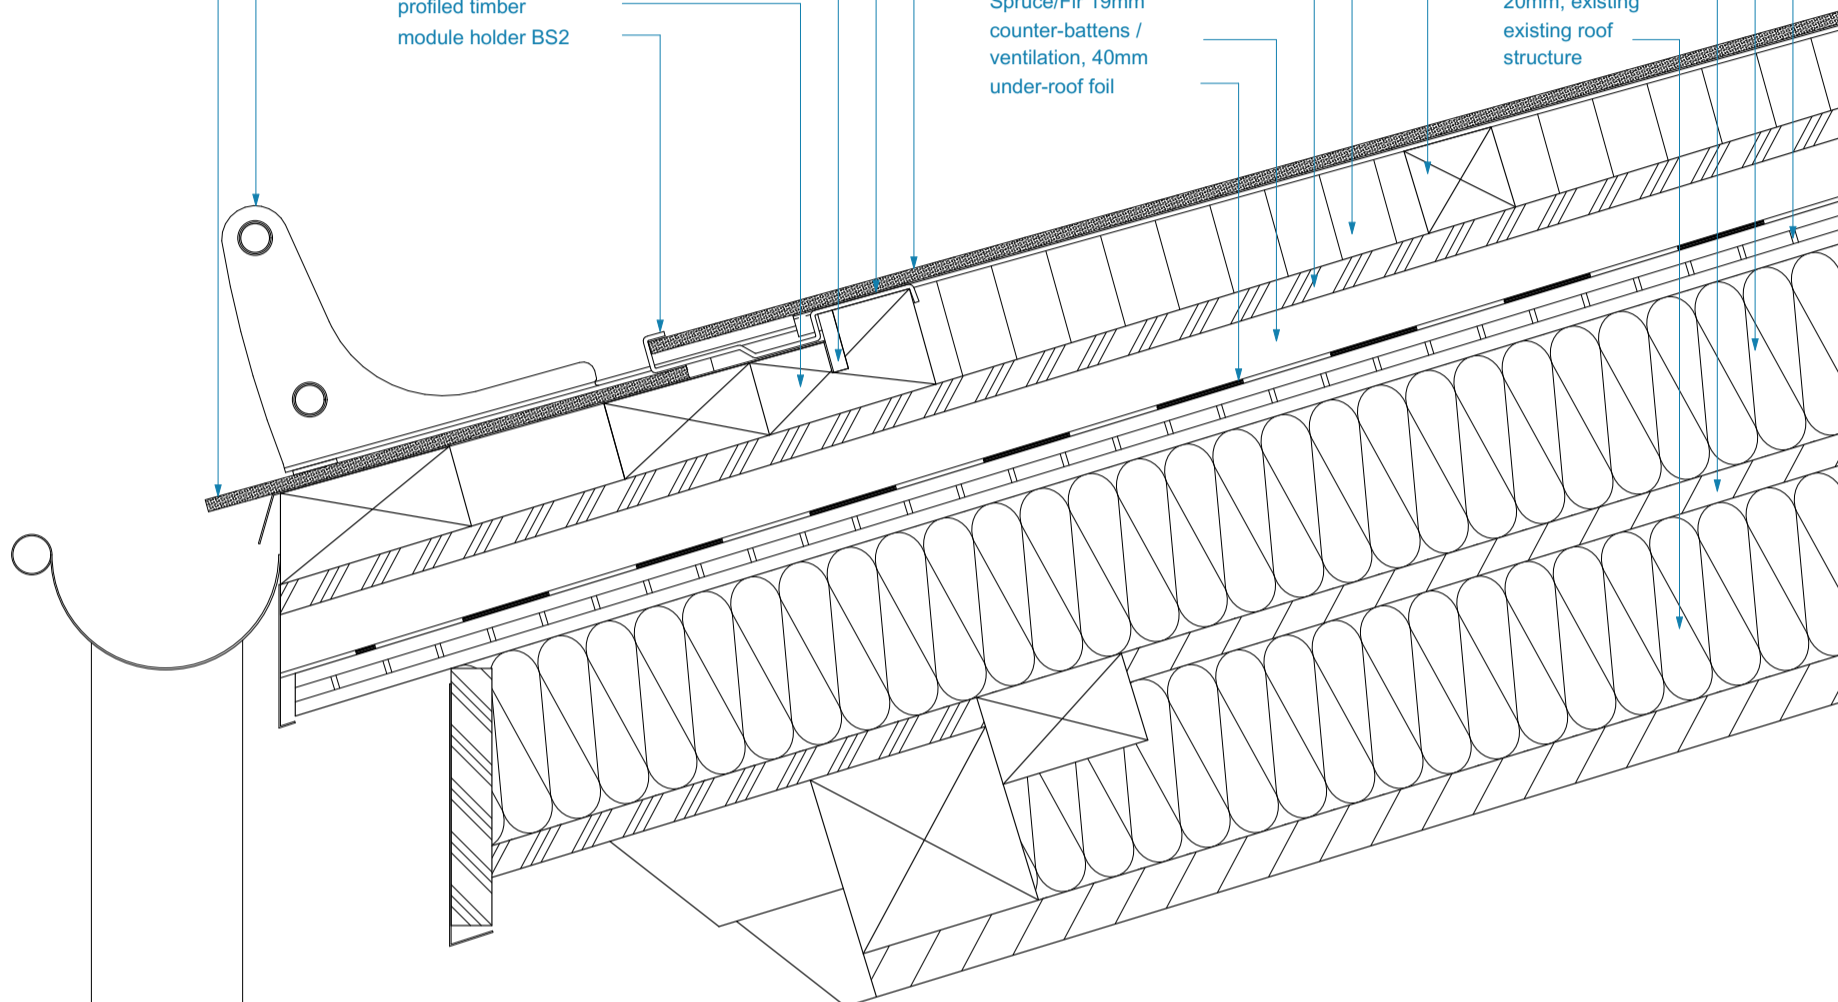

Project name
Church renovation Ebmatingen
Plan name
Vertical Section - Eaves
Source of detail
studerarchitekt

Scale
A3 - 1:5 0 5 10 20
Redrawn by
BUK-ETHZ Date of creation
17.10.2019