

ATK 103 EE 20 Agraffe justierbar  
ATK 103 P20 Tragprofil

GFT CNS Konsole 196mm  
ATK 103 EE 20 Agraffe starr

Hutprofil 30/15/60/2.0mm RAL 9005  
Stamisol Color "Kohle"  
Isover PB F 030 200mm  
PV Modul 17mm


Glasanker GFT 66 Spezial justierbar

GFT 66 light Mittelprofil RAL 9005

Glasanker GFT 66 Spezial starr

GFT Thermico Star Konsole 196mm  
L-Profil 45/45/2.3mm

GFT 66 light Tragprofil unten RAL 9005  
Glasanker GFT 66 Spezial justierbar  
Abschlussblech CNS 2mm

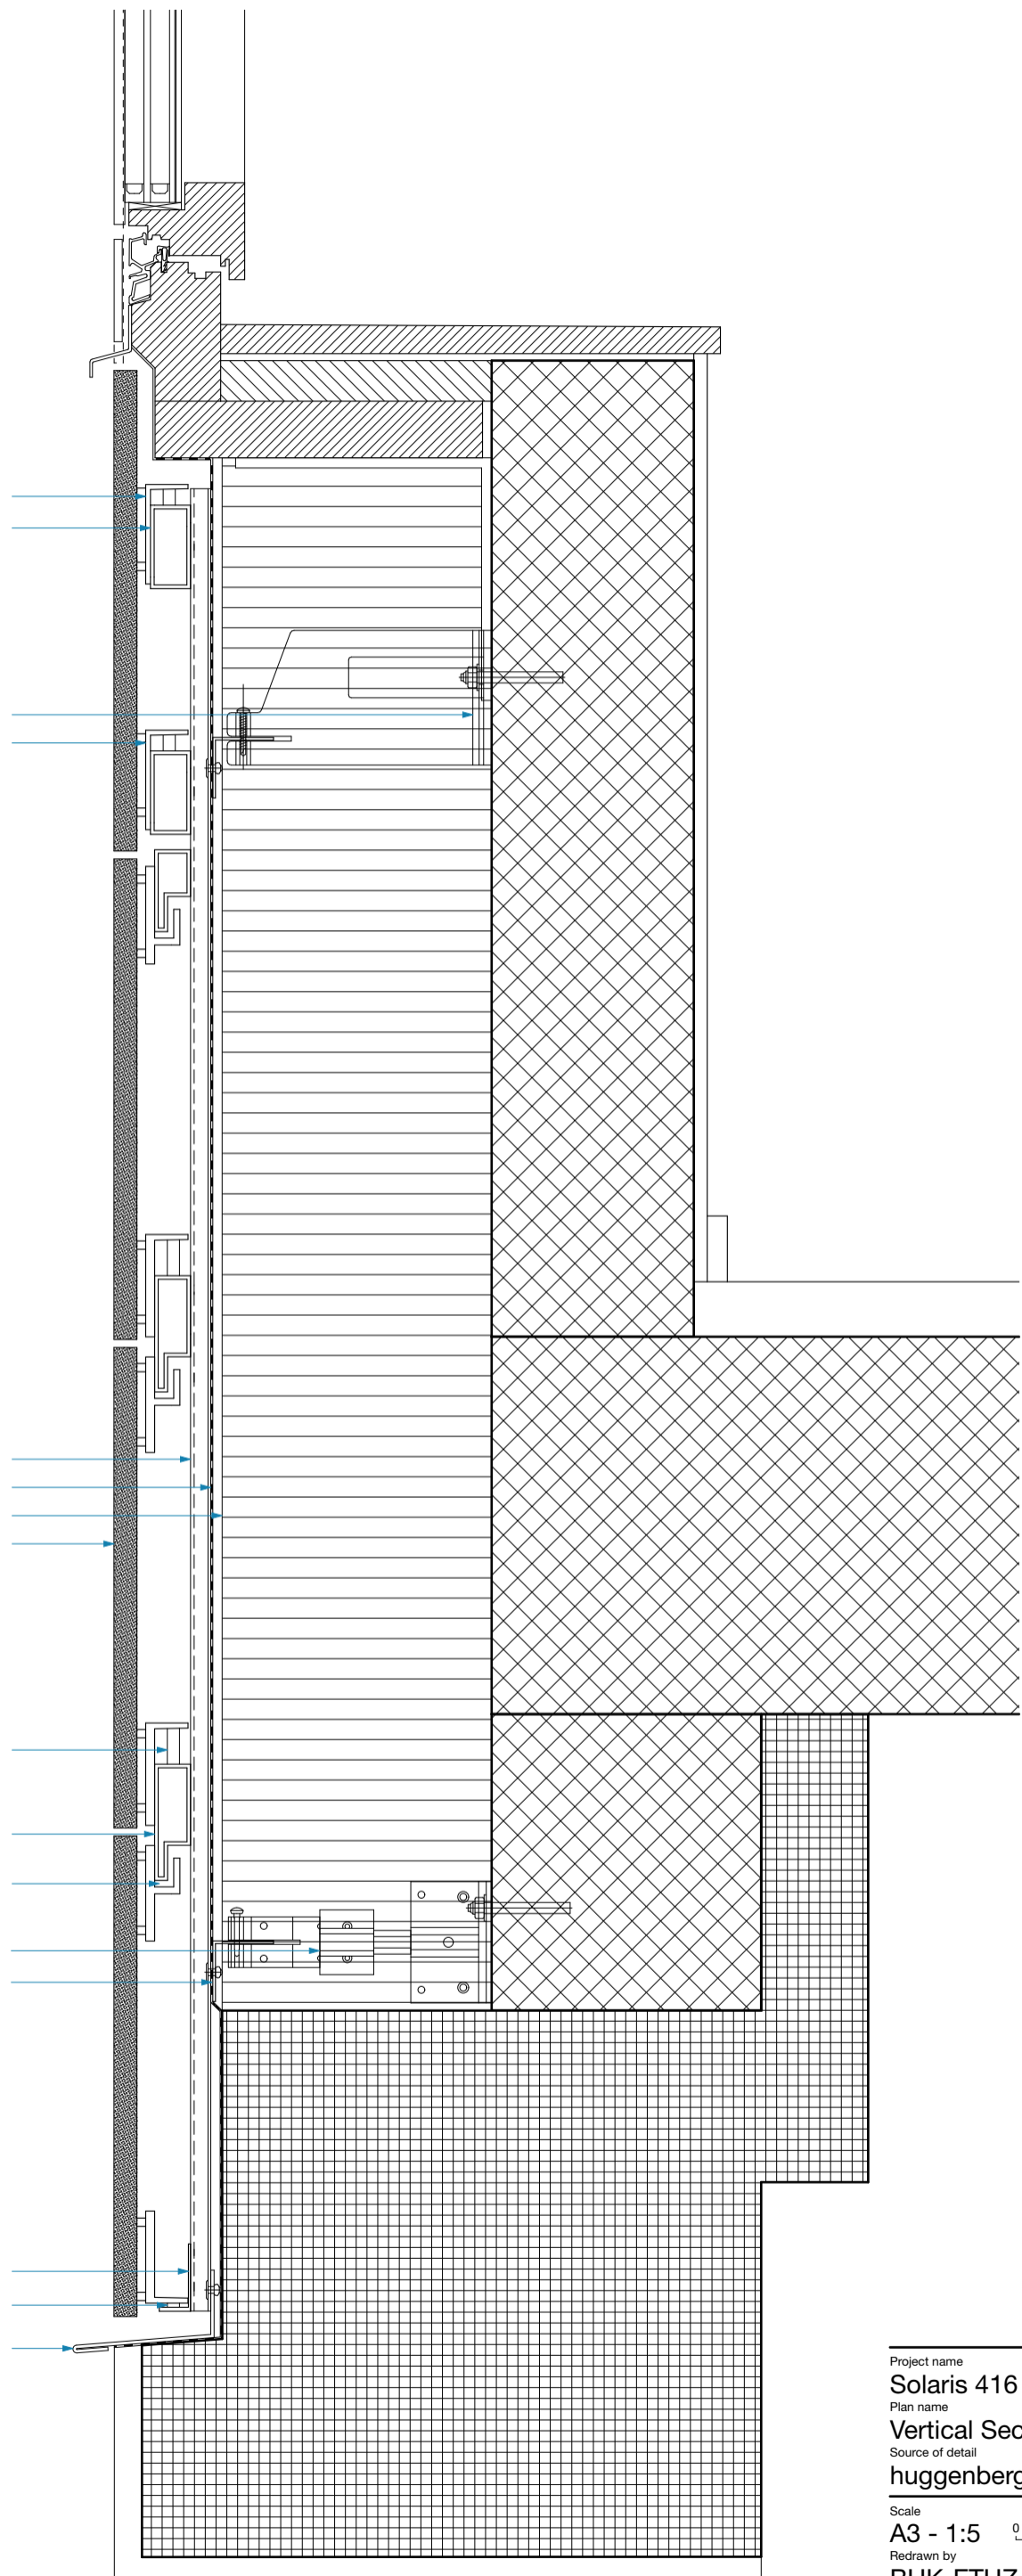

Project name  
**Solaris 416**  
Plan name  
**Vertical Section - Window**  
Source of detail  
**huggenbergerfries Architekten AG**  
Scale  
**A3 - 1:5** 0 5 10 20  
Redrawn by  
**BUK-ETHZ** Date of creation  
**16.05.2019**