


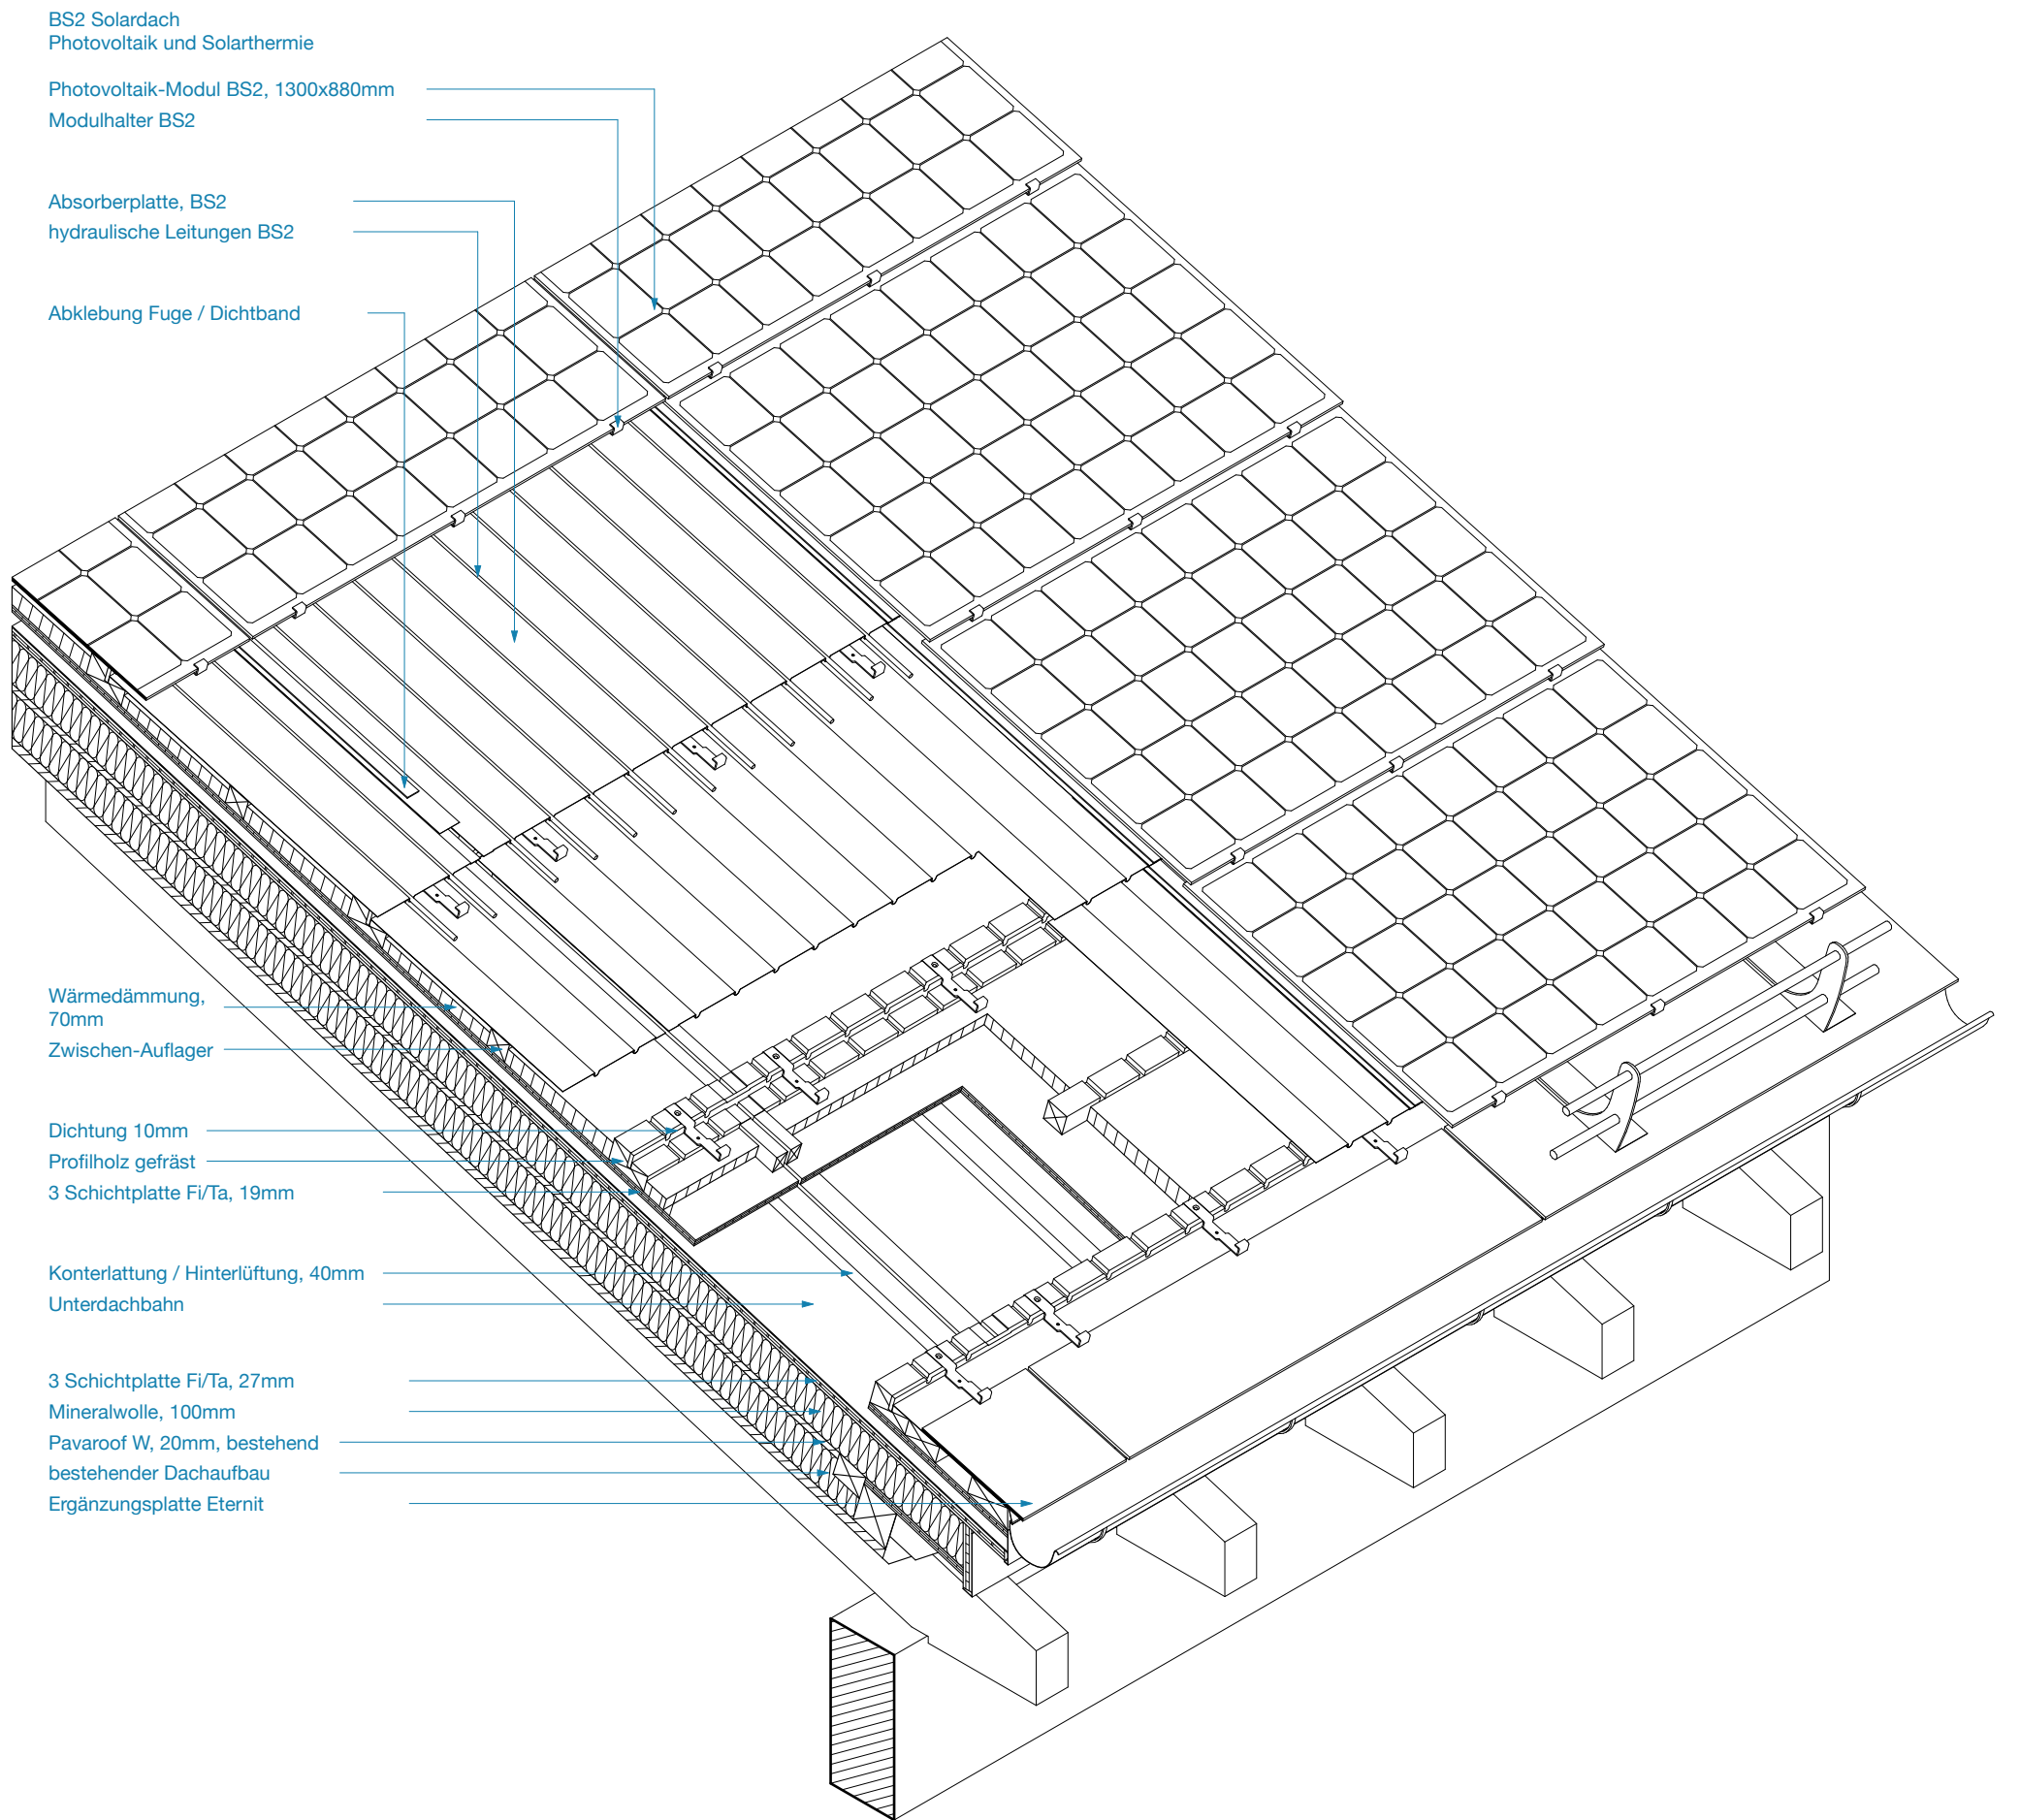

Project name
Church renovation Ebmingen

Plan name
Axonometry - Schematic Drawing

Source of detail
studerarchitekt

Scale
A3 - 1:20

Redrawn by
BUK-ETHZ

Date of creation
17.10.2019

0 5 10 20