


Vis 80mm  
Fixation en acier inoxydable  
Panneau photovoltaïque

Latte de ventilation 40/120mm,  
konisch, druckimprägniert  
Coupe-vent  
Contrelatte 60/120mm,  
entre isolation 60mm  
Contrelatte 120/60mm,  
entre isolation 120mm

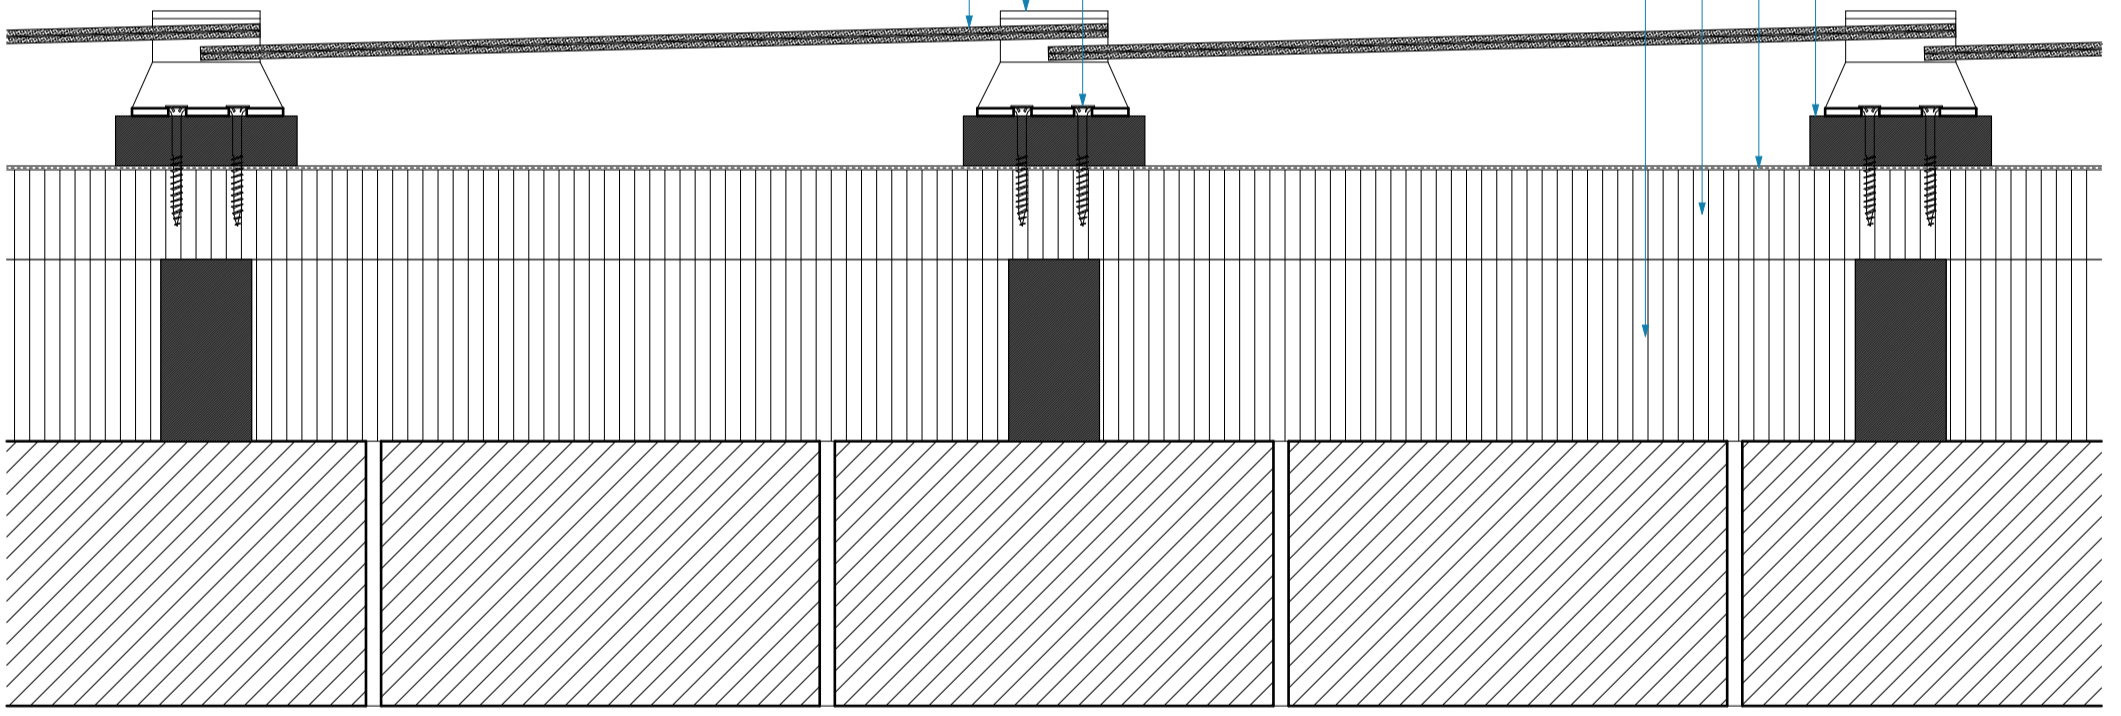

Project name  
**Zwirnerstrasse**  
Plan name  
**Horizontal Section**  
Source of detail  
**René Schmid Architekten AG**

Scale  
**A3 - 1:5** 0 5 10 20  
Redrawn by  
**BUK-ETHZ** Date of creation  
**27.01.2021**