


ARCHICAD STUDENTEN-VERSION

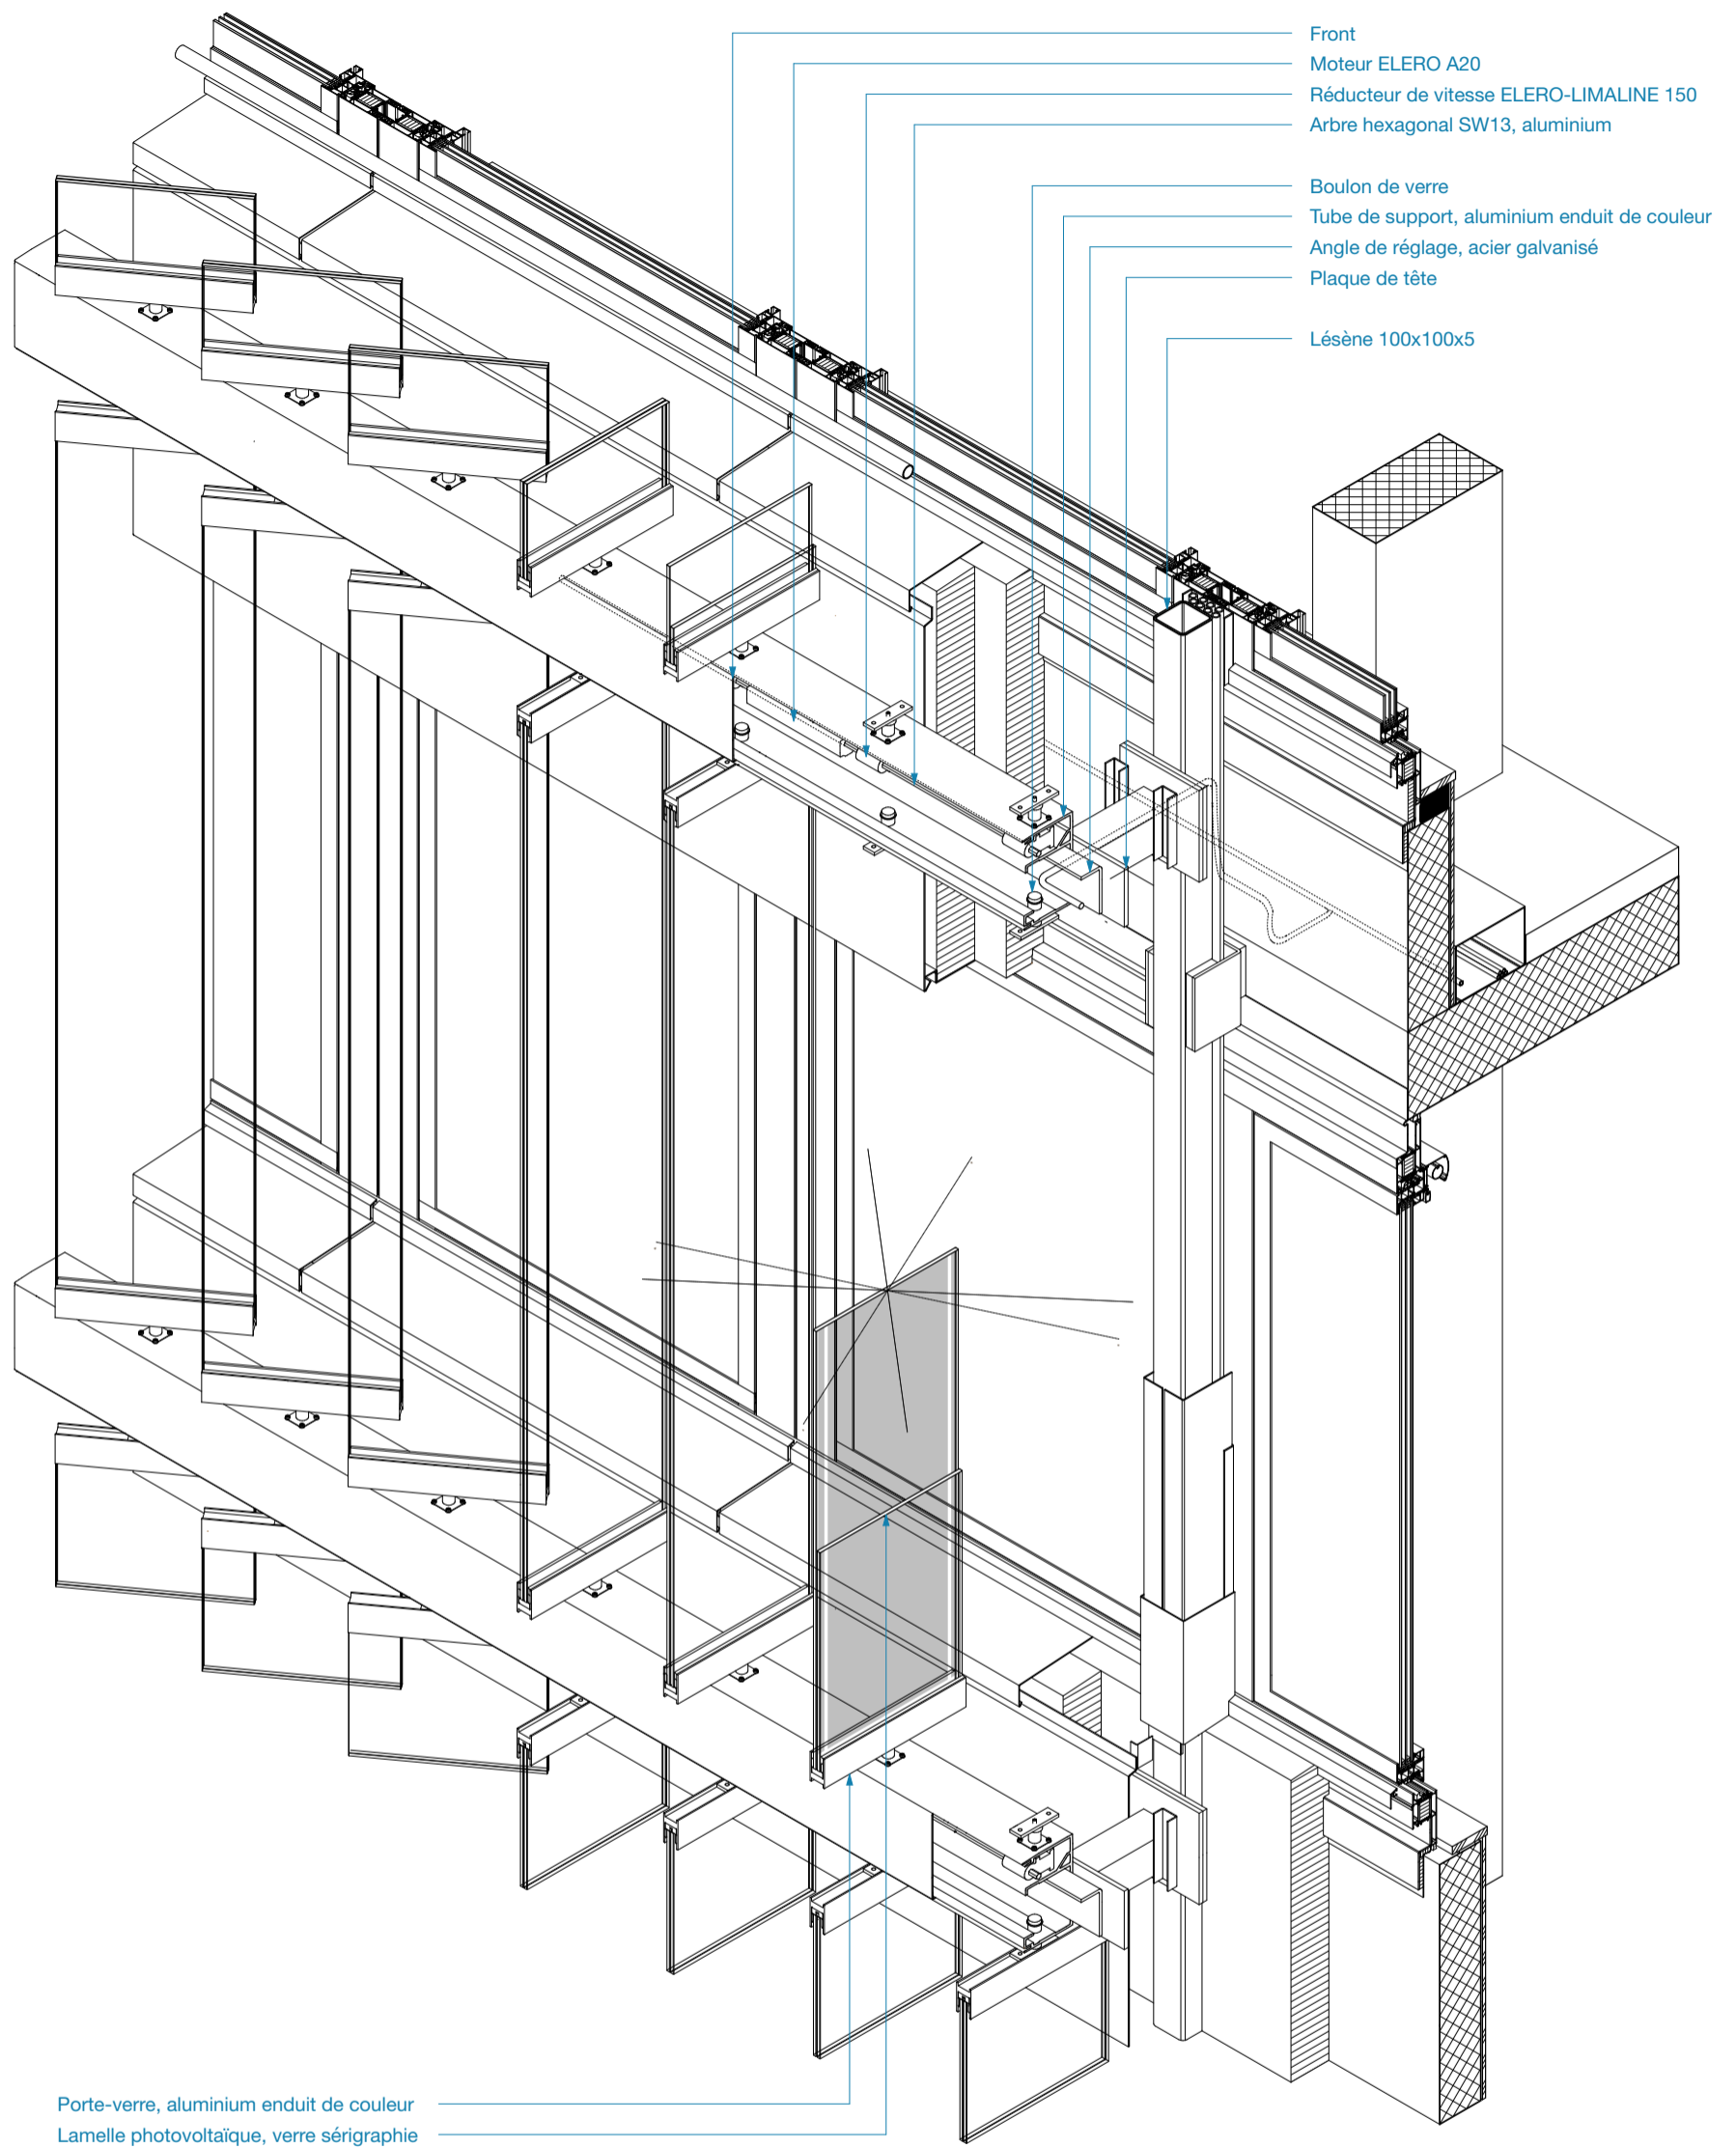

Project name
Mobilier Bern
Plan name
Isometric Drawing
Source of detail
GWJ ARCHITEKTUR AG

Scale
A3 - 1:20 0 20 40 80
Redrawn by
BUK-ETHZ Date of creation
31.03.2021