


- Panneau PV 8mm
- Colle 3-8mm
- Système de suspension en acier galvanisé 40mm
- Isolation polyurethane 160mm
- Béton 220mm
- Plâtre 4mm

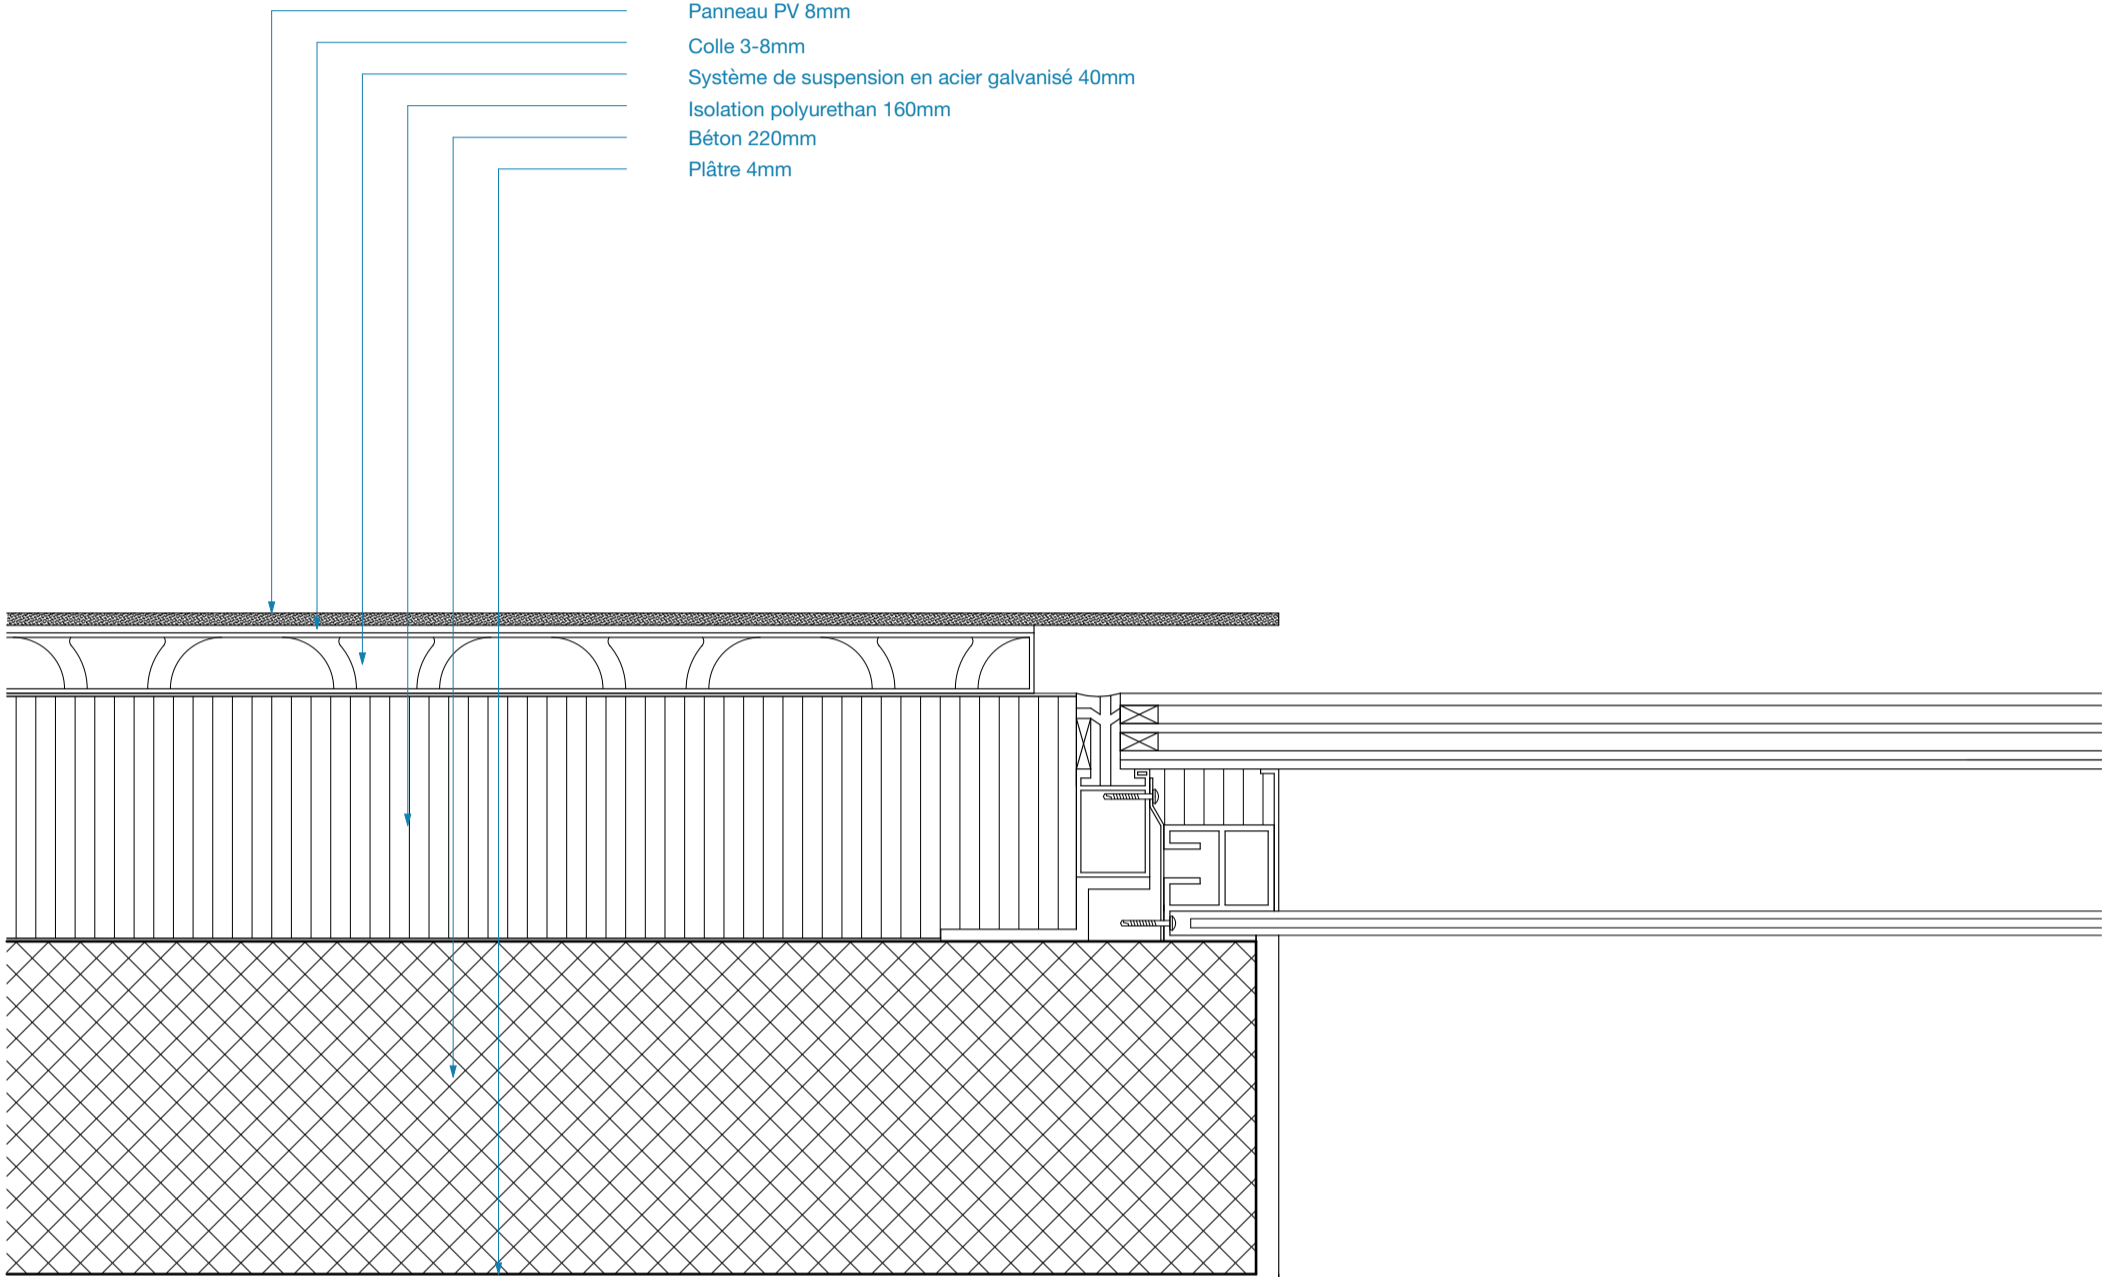

Project name  
**DeltaRosso**  
Plan name  
**Horizontal Section - Window North**  
Source of detail  
**Stefano de Angelis and Maria Mazza**  
Scale  
**A3 - 1:5** 0 5 10 20  
Redrawn by  
**BUK-ETHZ** Date of creation  
**21.10.2019**