


- Photovoltaic module - Front glass 3,2mm - Monocrystalline cell - Rear glass ESG 6mm
- Steel substructure for photovoltaic modules
- Shingled sheet metal subroof
- Wood based panels 25mm
- Rafter 240x120mm isolated interspace
- Counter-battens 120x80mm isolated interspace
- Vapour barrier
- Battens for installation space 28x60mm
- Gypsum plasterboard double planked 25mm

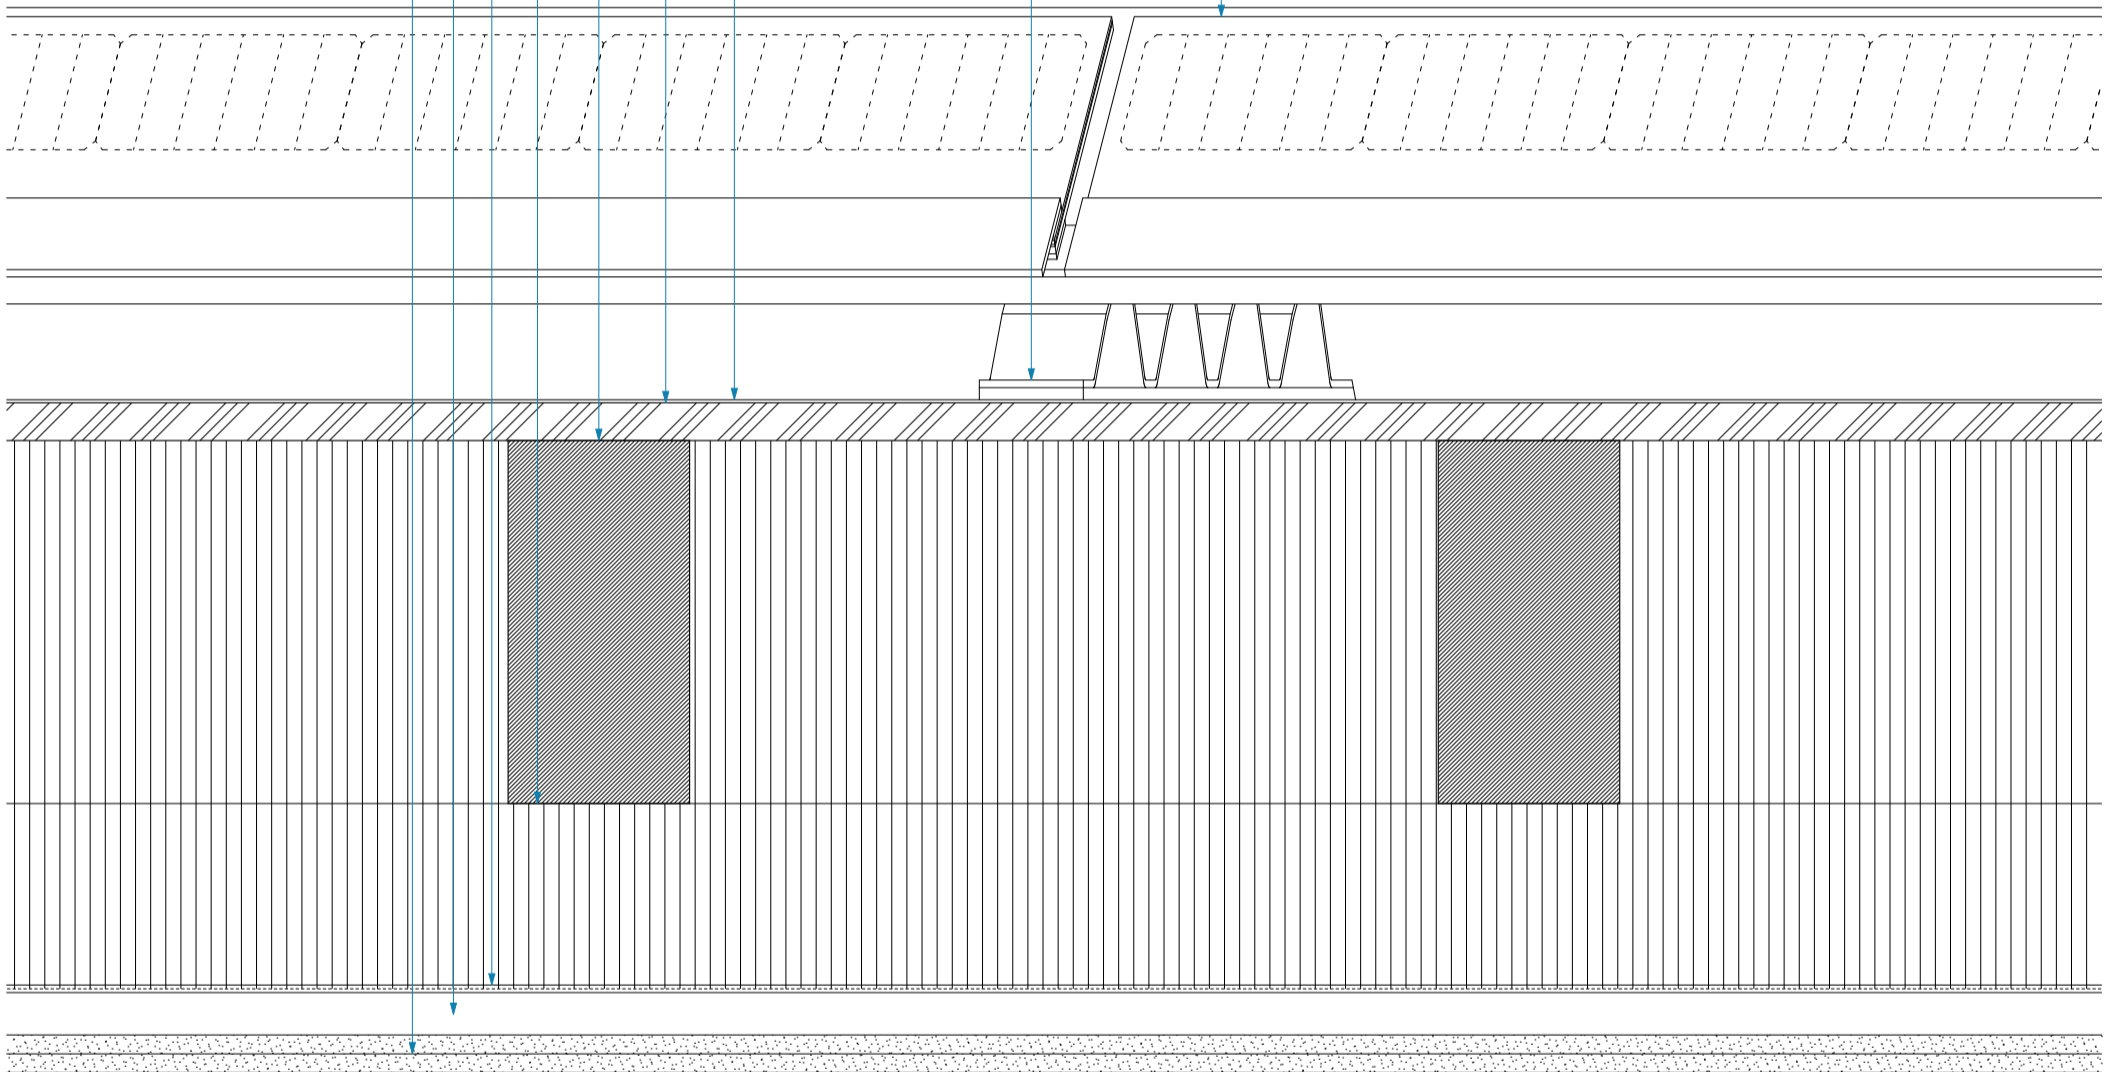

Project name  
**Zwei Häuser in Chigny**  
 Plan name  
**Horizontal section - Pitched roof**  
 Source of detail  
**Dieter Dietz**

Scale  
**A3 - 1:5** 0 5 10 20  
 Redrawn by  
**BUK-ETHZ** Date of creation  
**04.09.2021**