


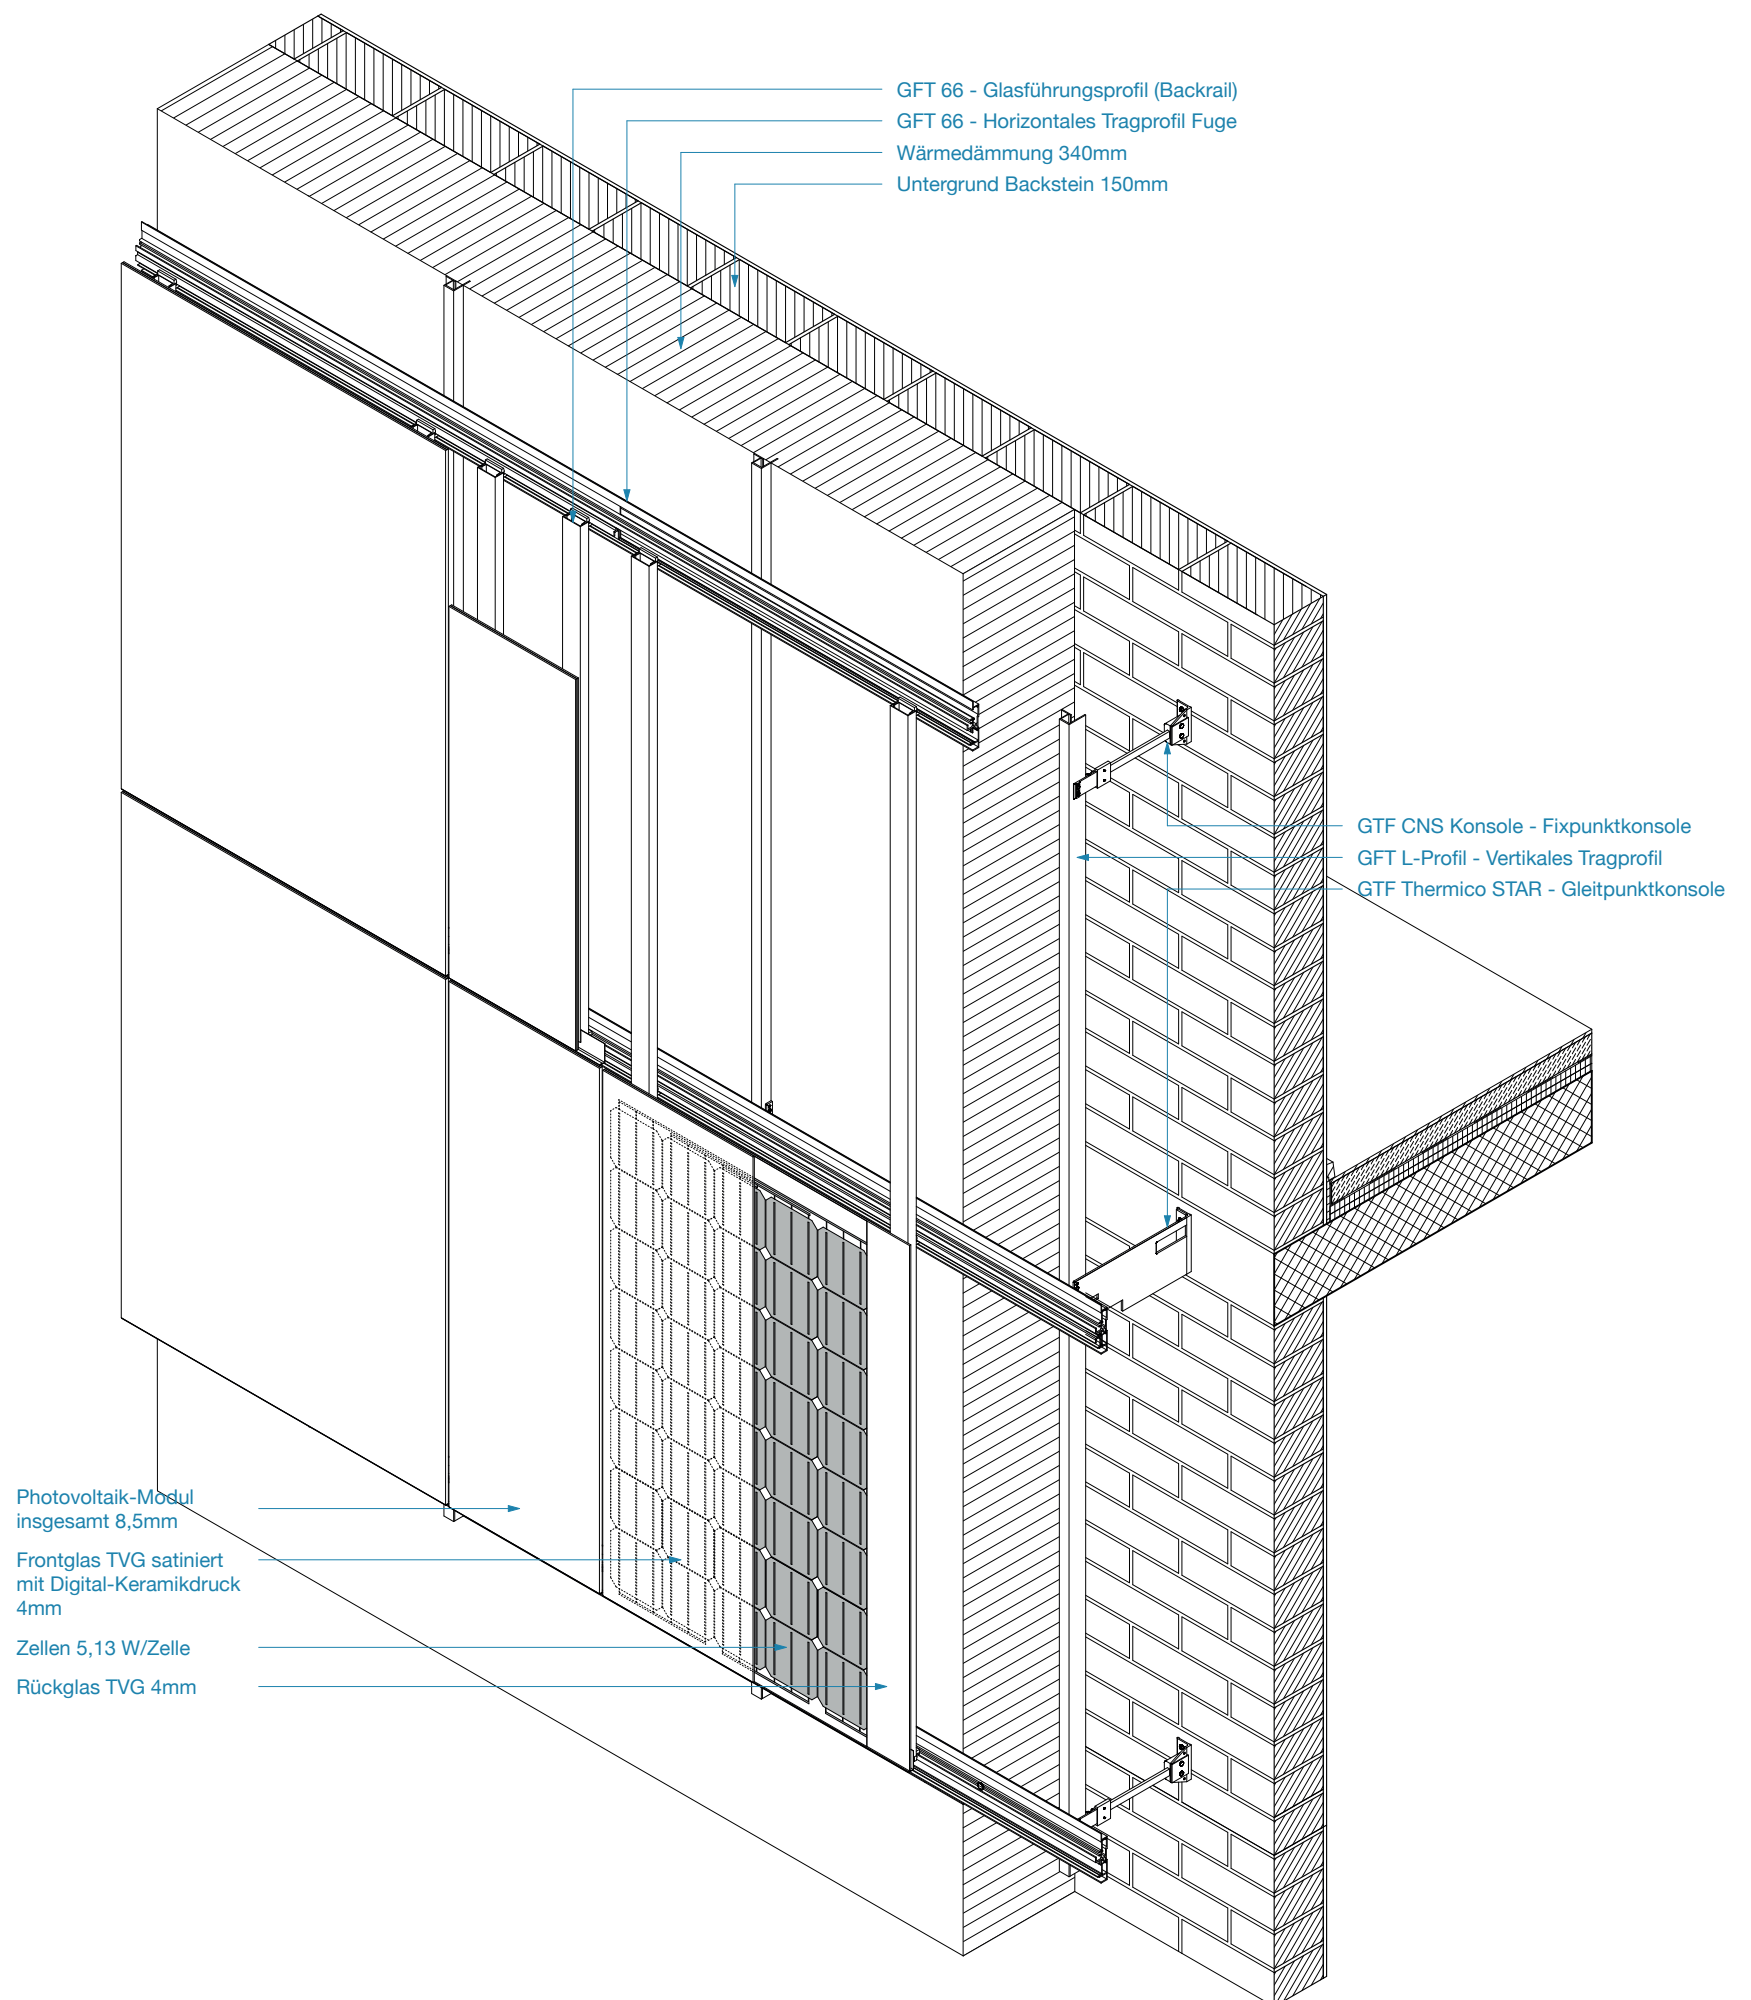

Project name
Residential Building Renovation
 Hofwiesenstrasse
 Plan name
Axonometry - Schematic Drawing
 Source of detail
Viridén + Partner AG

Scale
A3 - 1:20
 3D drawn by
BUK-ETHZ

0 5 10 20
 Date of creation
17.06.2019