


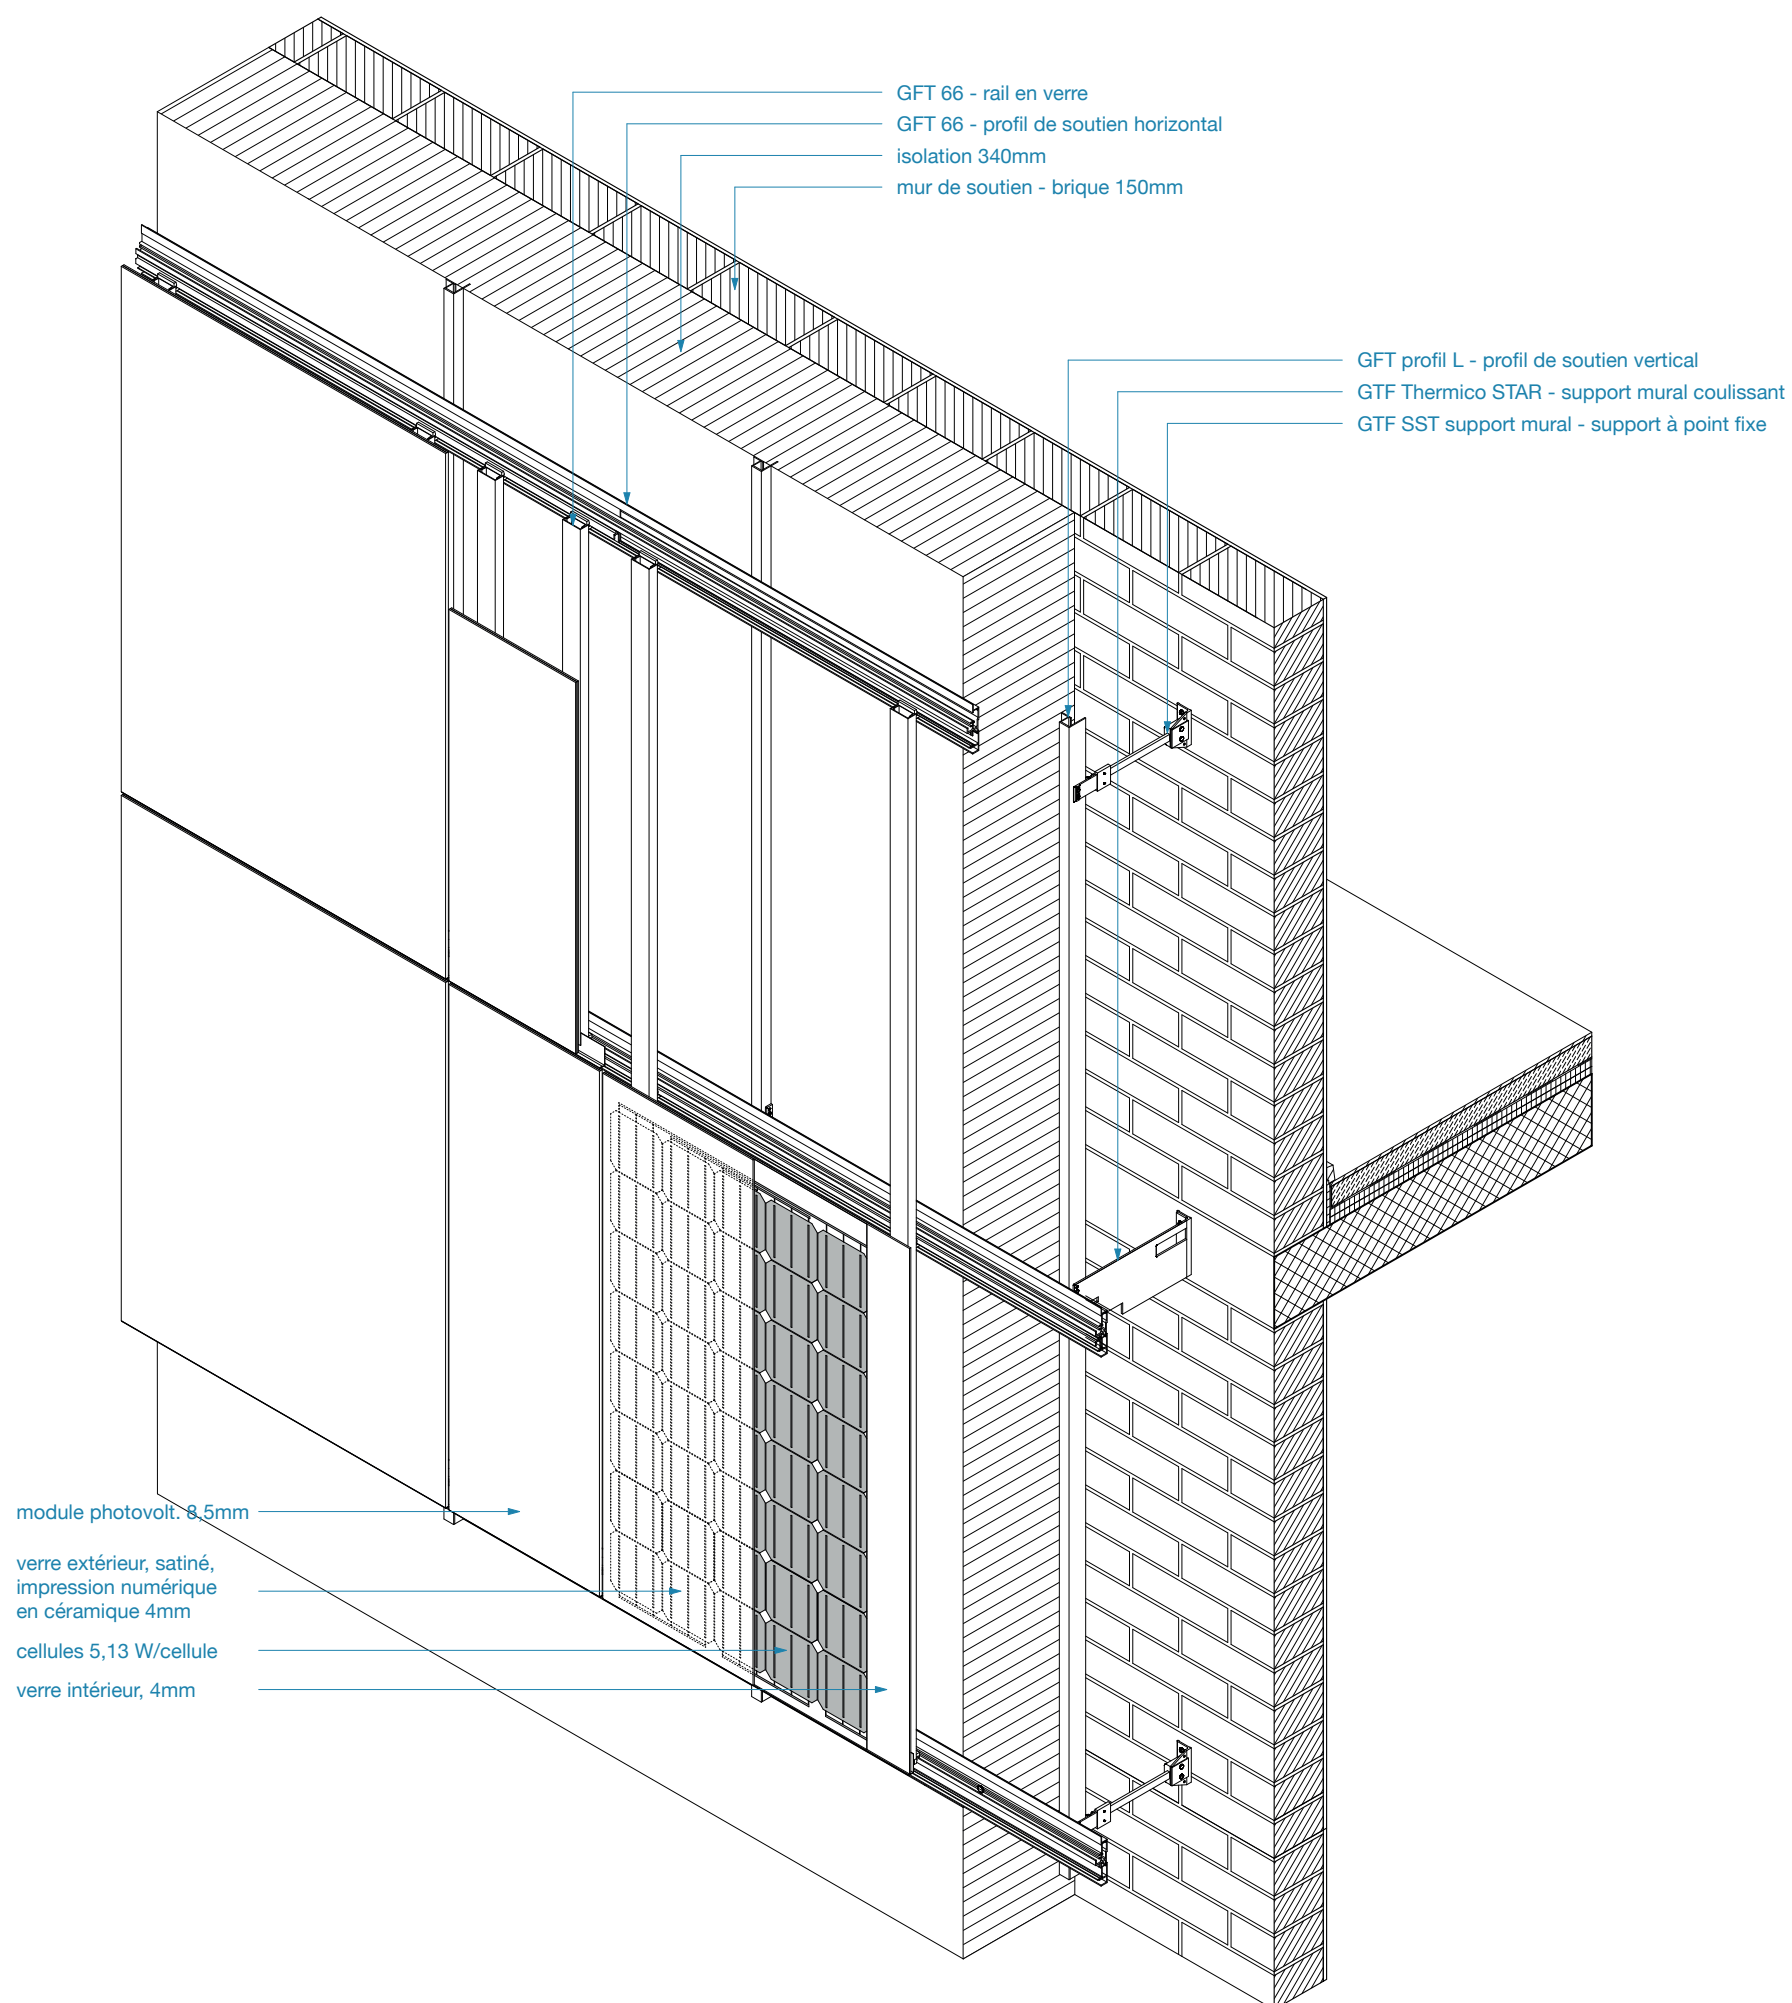

Project name
Residential Building Renovation
 Hofwiesenstrasse
 Plan name
Axonometrie - dessin schématique
 Source of detail
Viridén + Partner AG

Scale
A3 - 1:20
 3D drawn by
BUK-ETHZ
 Date of creation
17.06.2019

0 5 10 20