


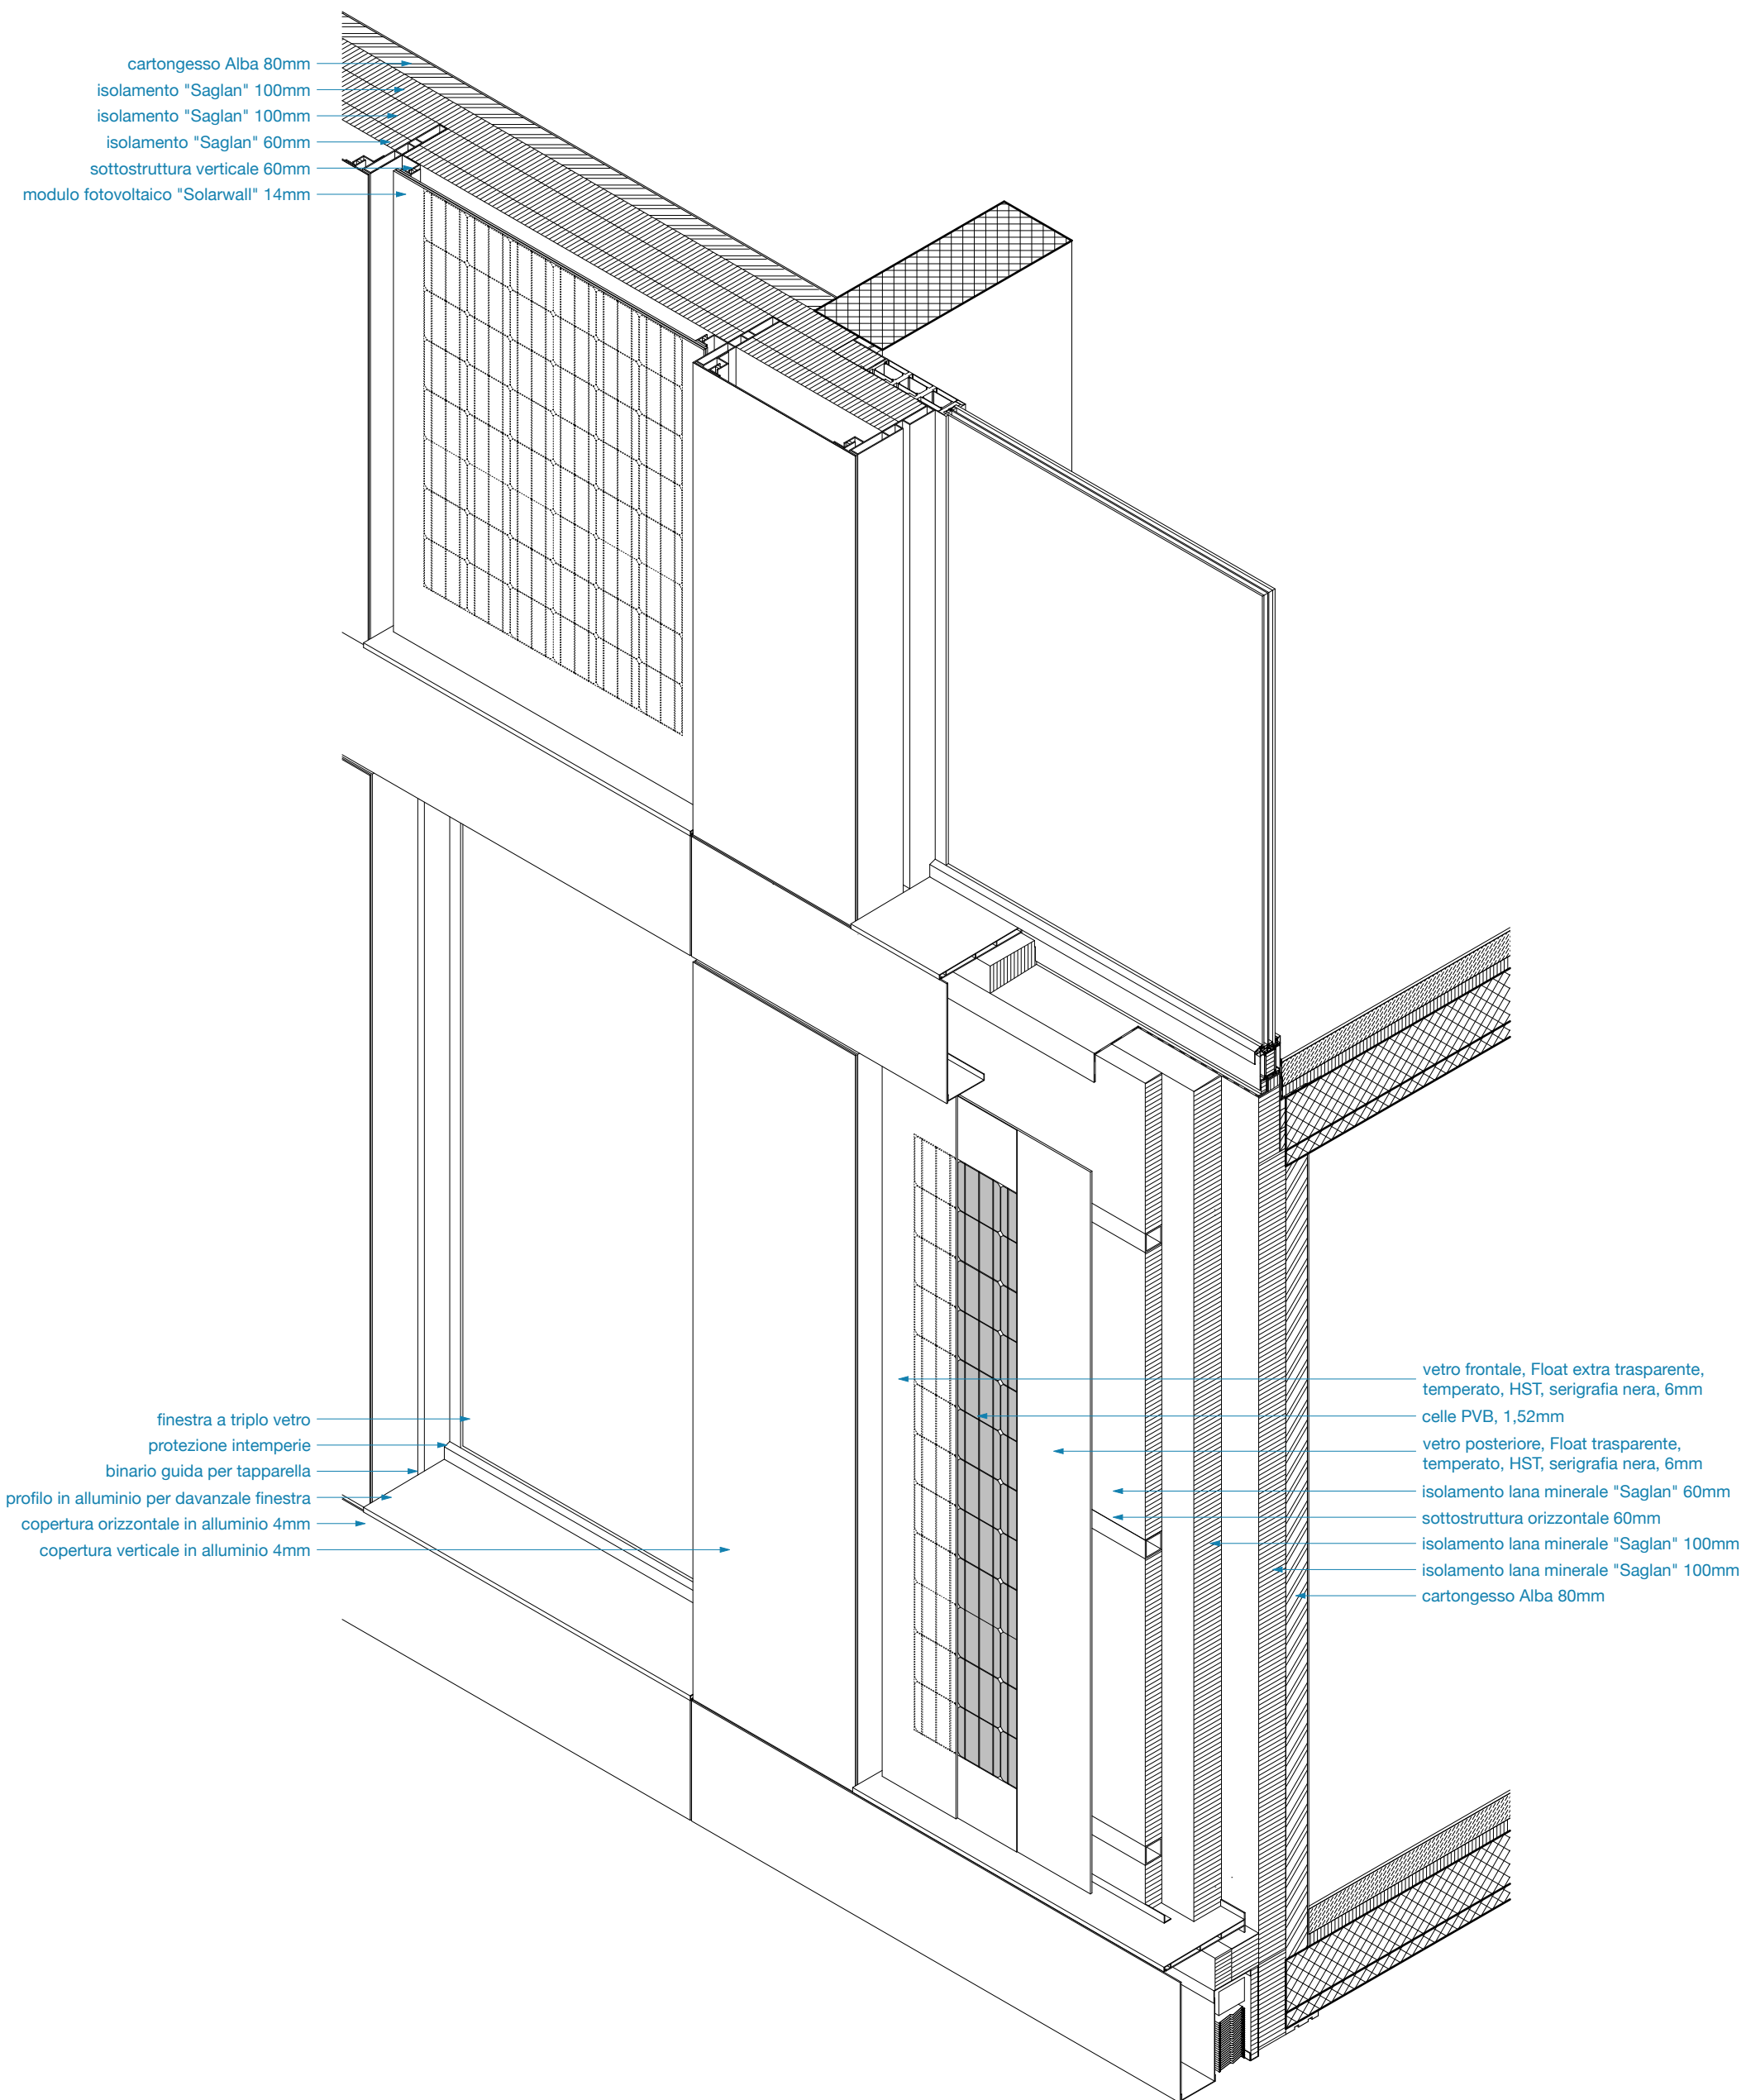

Project name
Silo Bleu
Plan name
Assonometria
Source of detail
Epure Architecture

Scale
A3 - 1:20 0 5 10 20
Redrawn by
BUK-ETHZ
Date of creation
29.11.2019

 **SOLARCHITECTURE**
sun as a building material  **ETH** zürich