


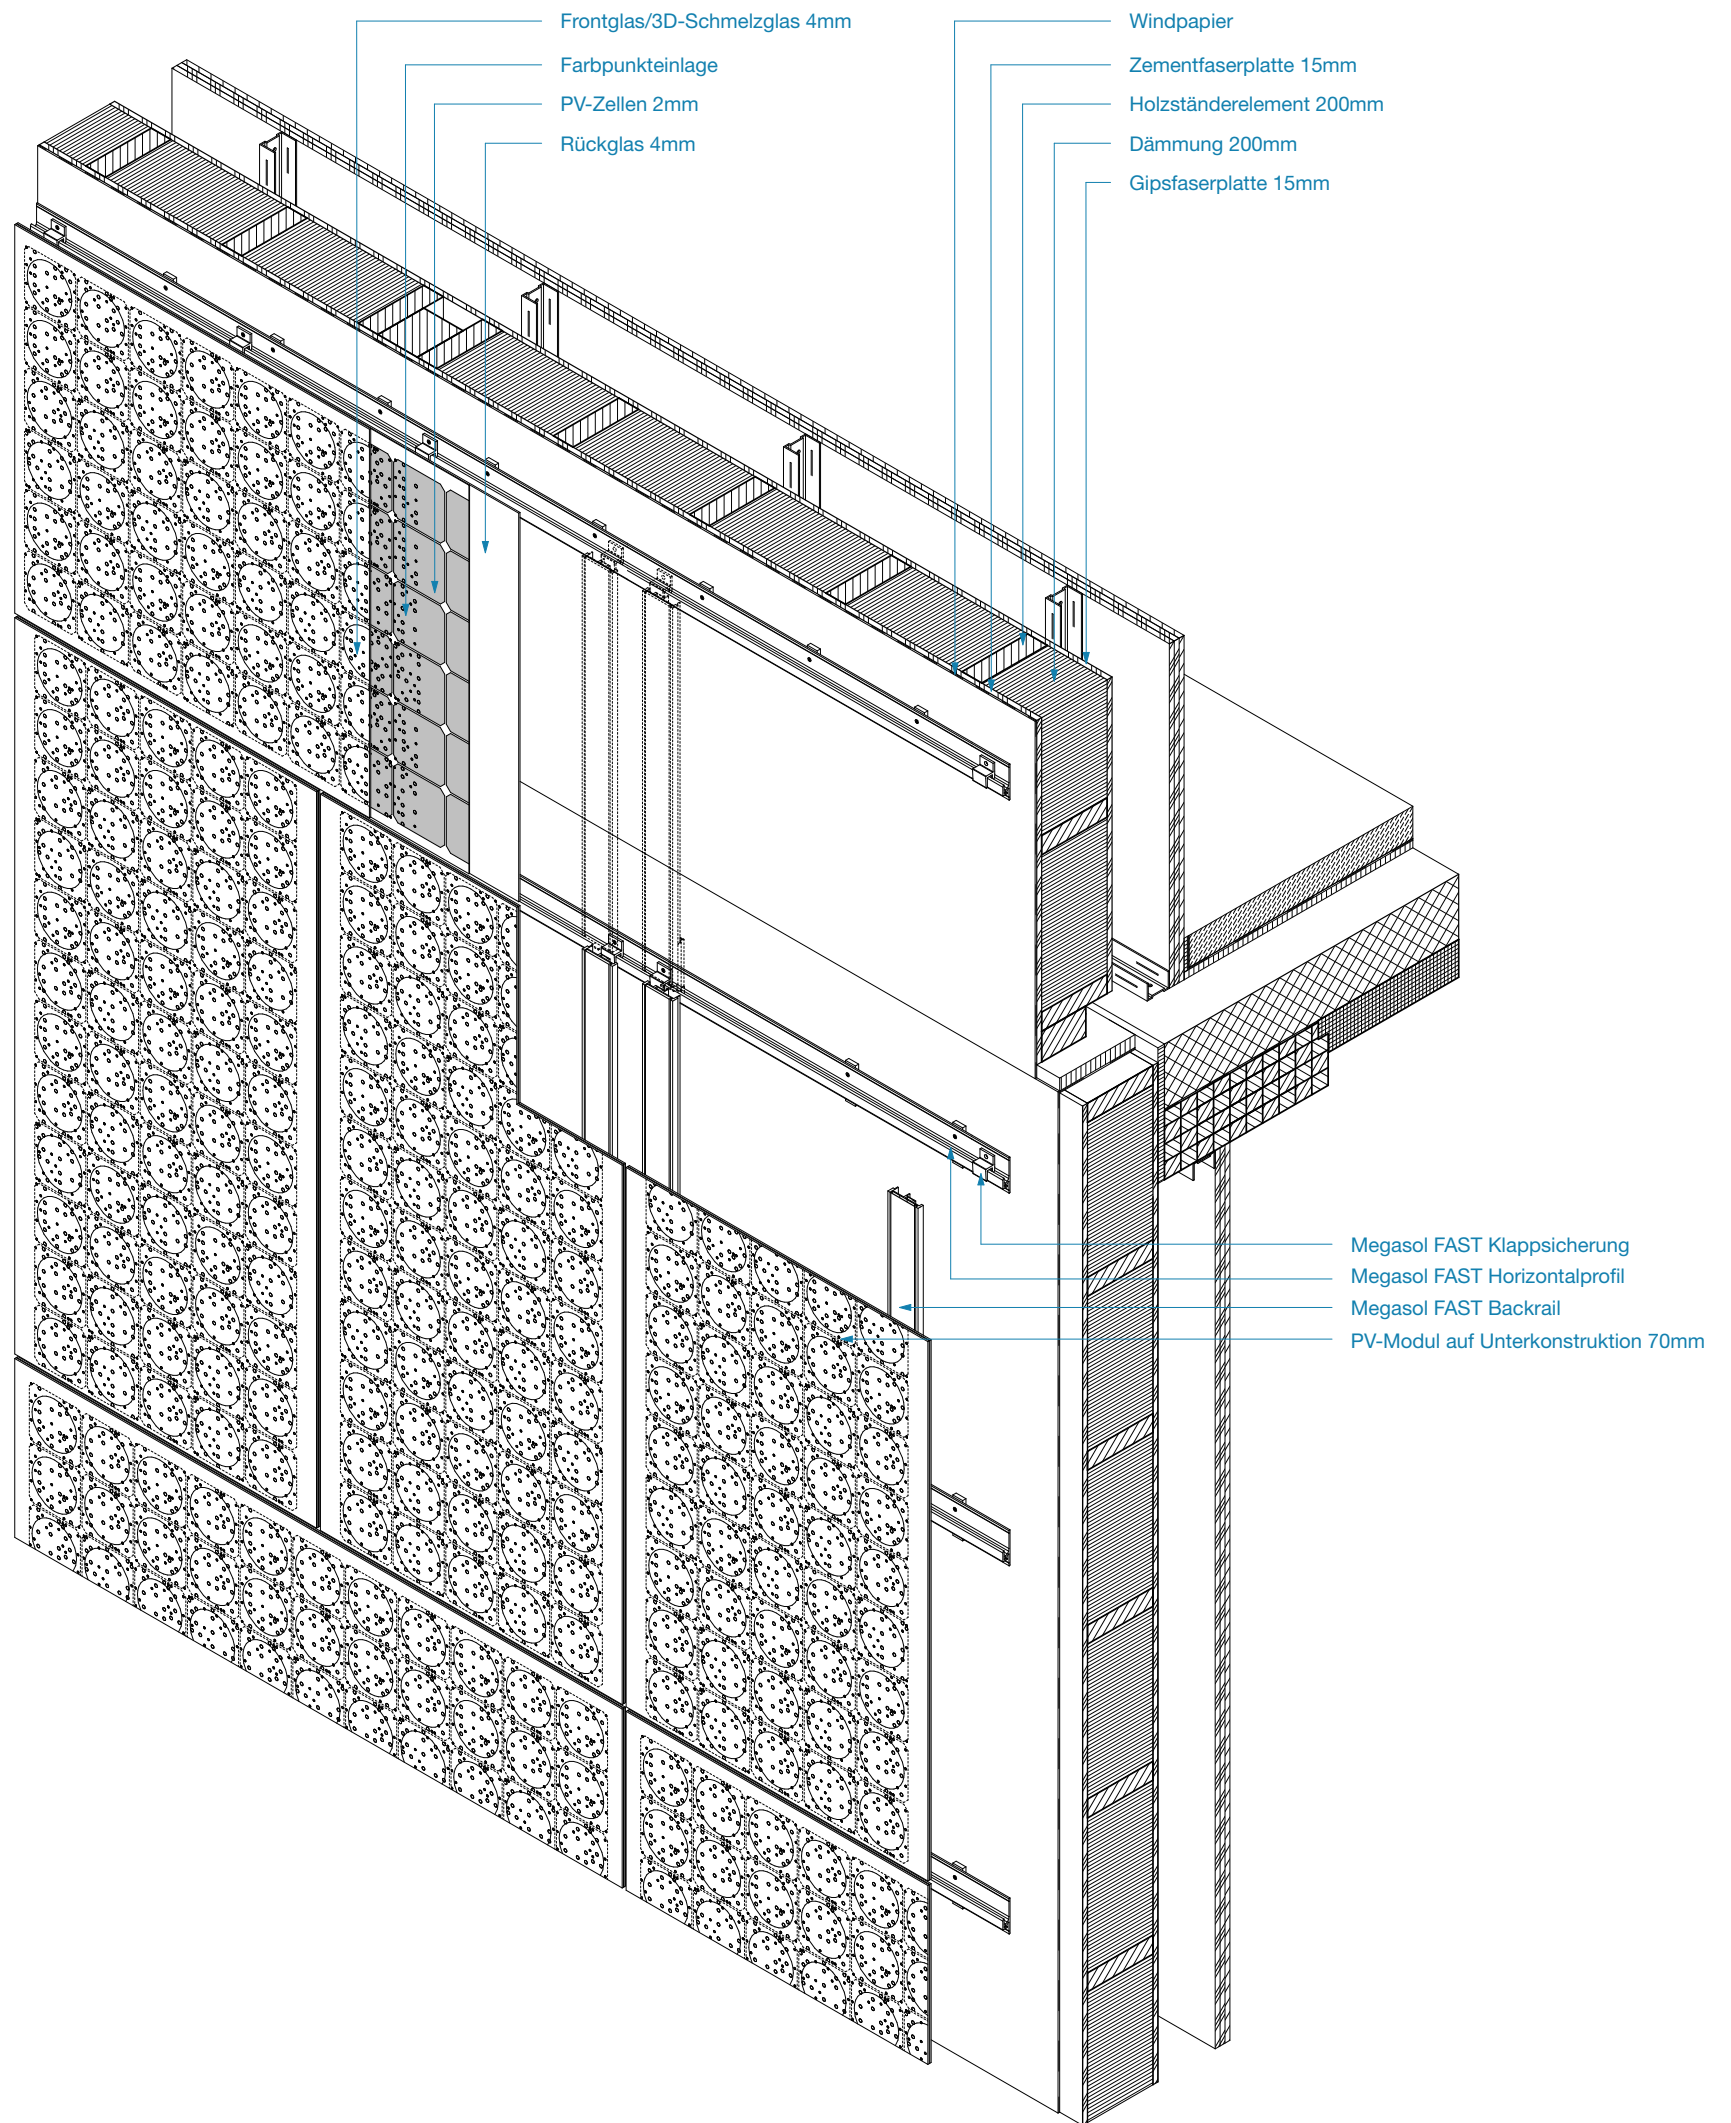

Project name

AUE Basel

Plan name

Isometrie

Source of detail

jessenvollenweider

Scale

A3 - 1:20

0 20 40 80

Redrawn by

BUK-ETHZ

Date of creation

17.01.2022