


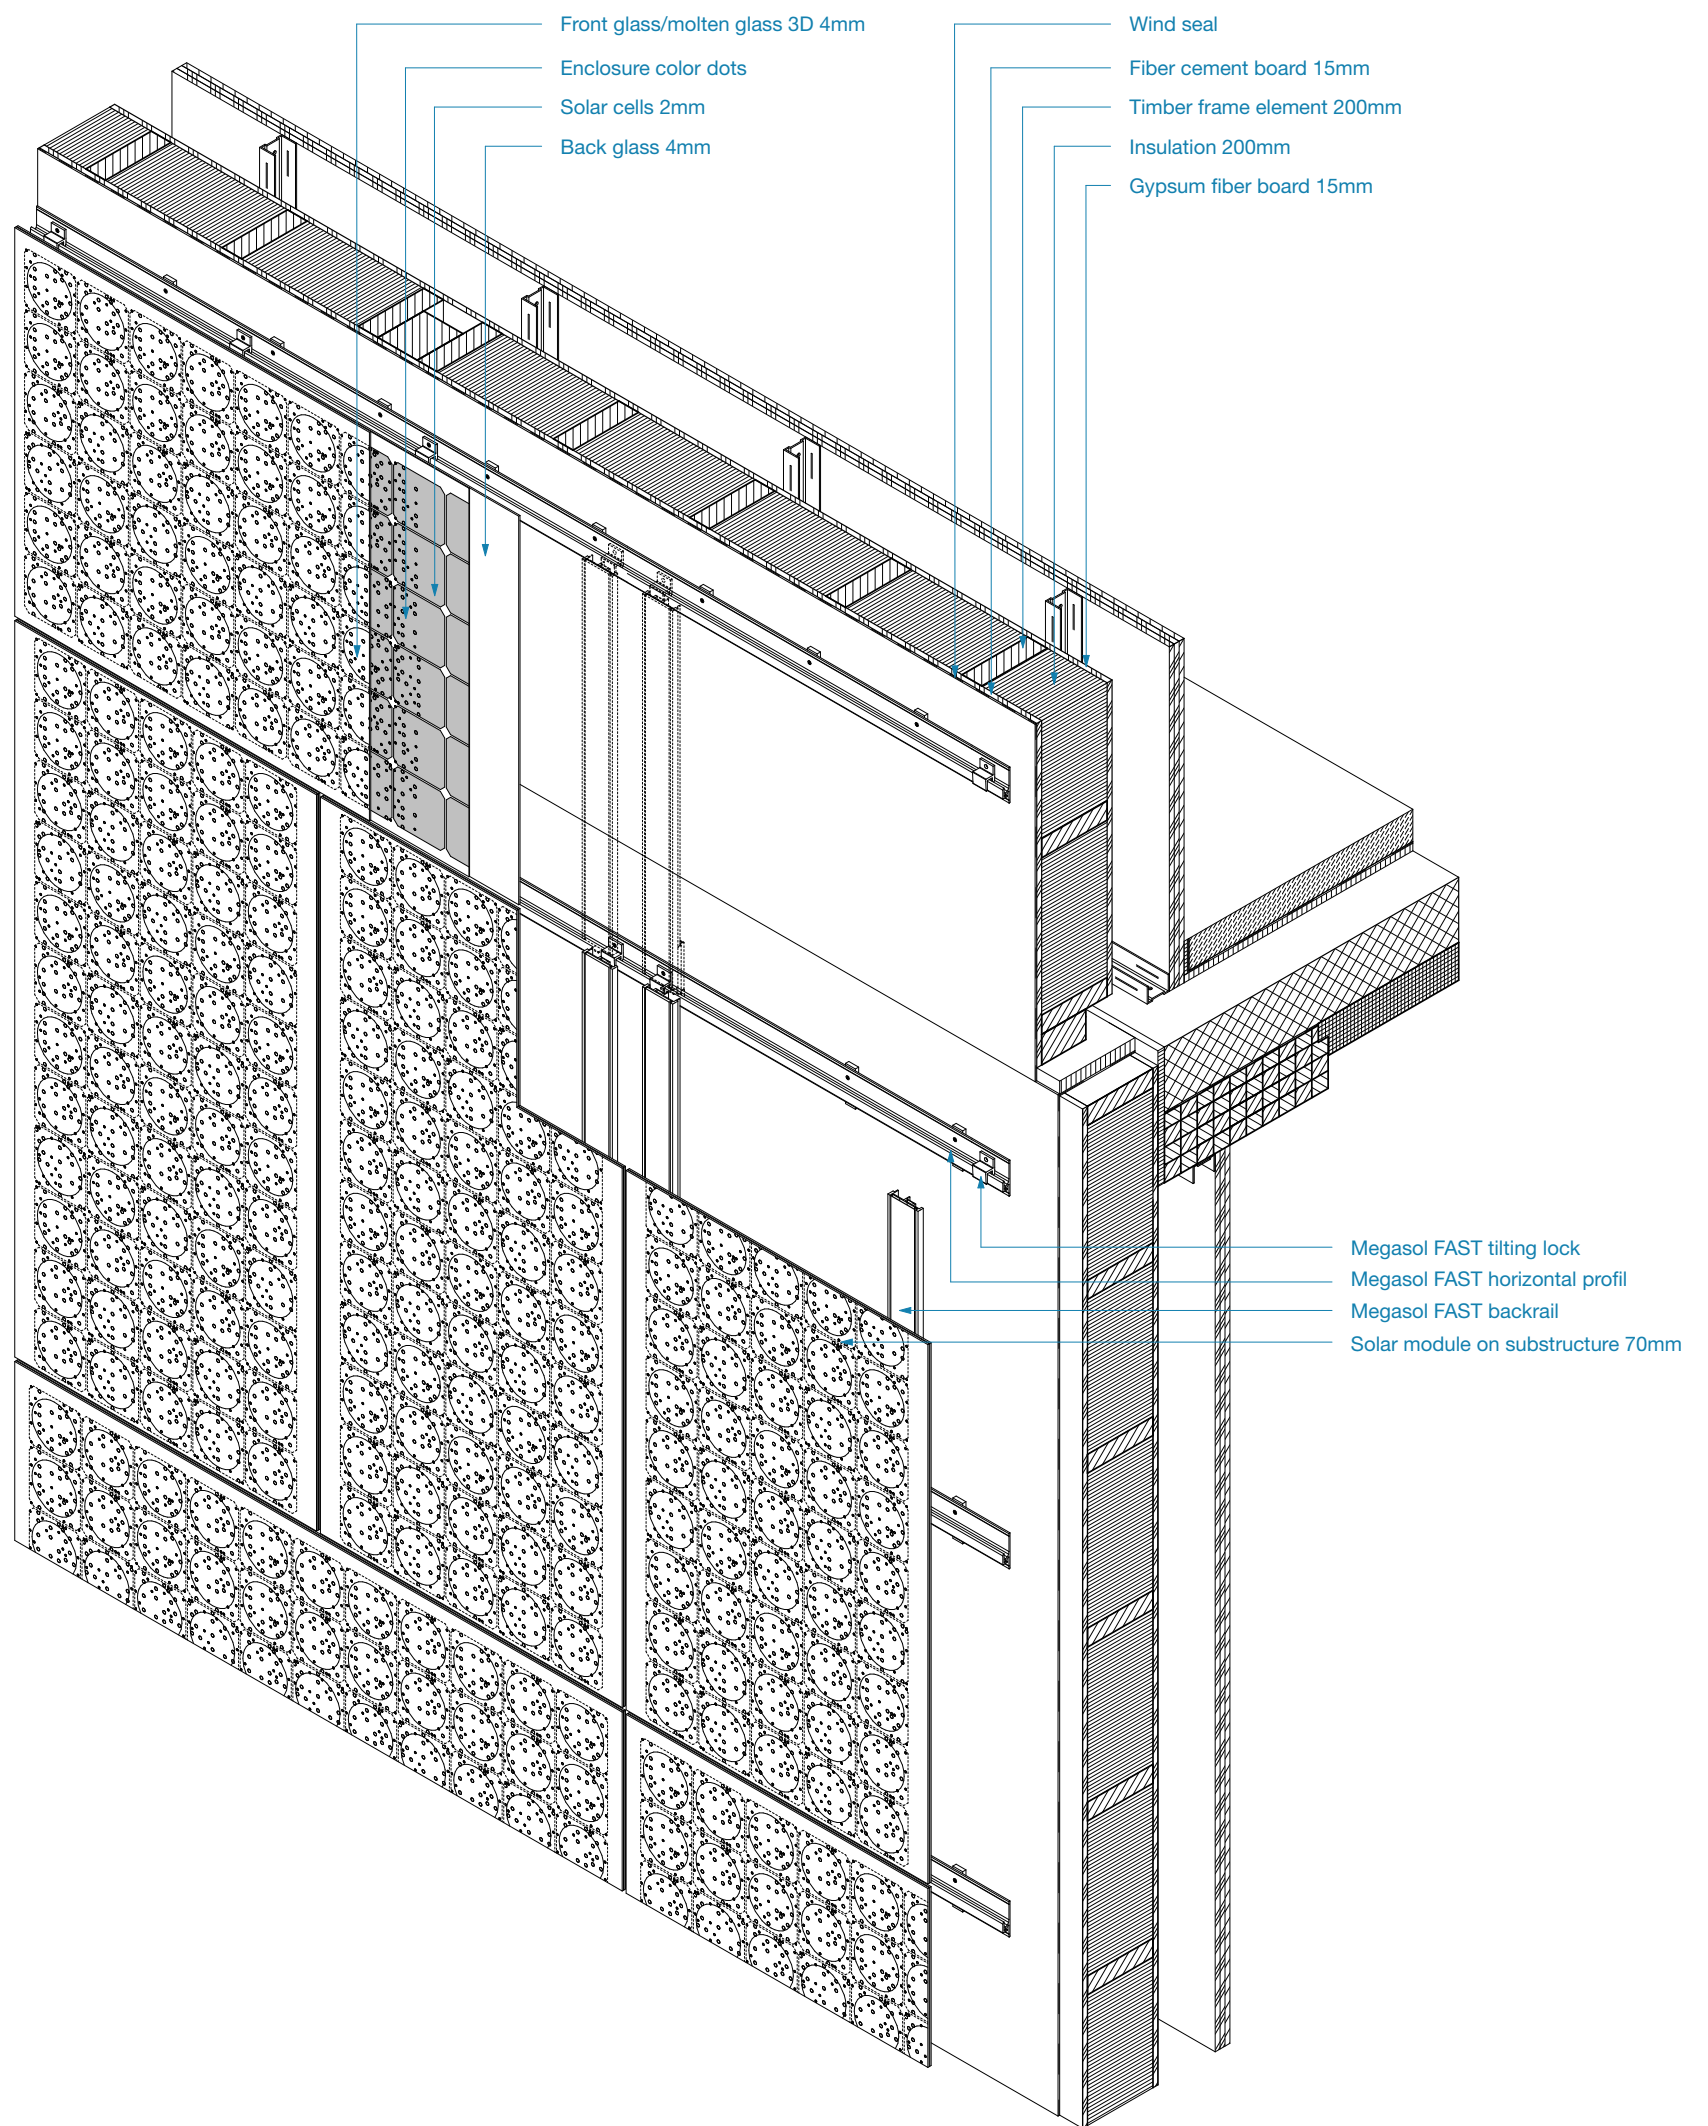

Project name
AUE Basel

Plan name
Projection

Source of detail
jessenvollenweider

Scale
A3 - 1:20 0 20 40 80

Redrawn by
BUK-ETHZ

Date of creation
17.01.2022