


PES-Spezialvlies: Delta Exxtrem
Konterlattung / Hinterlüftung 60mm
Dachlattung 24 x 48mm
Photovoltaik-Modul
AntecSolar ATK-cSI

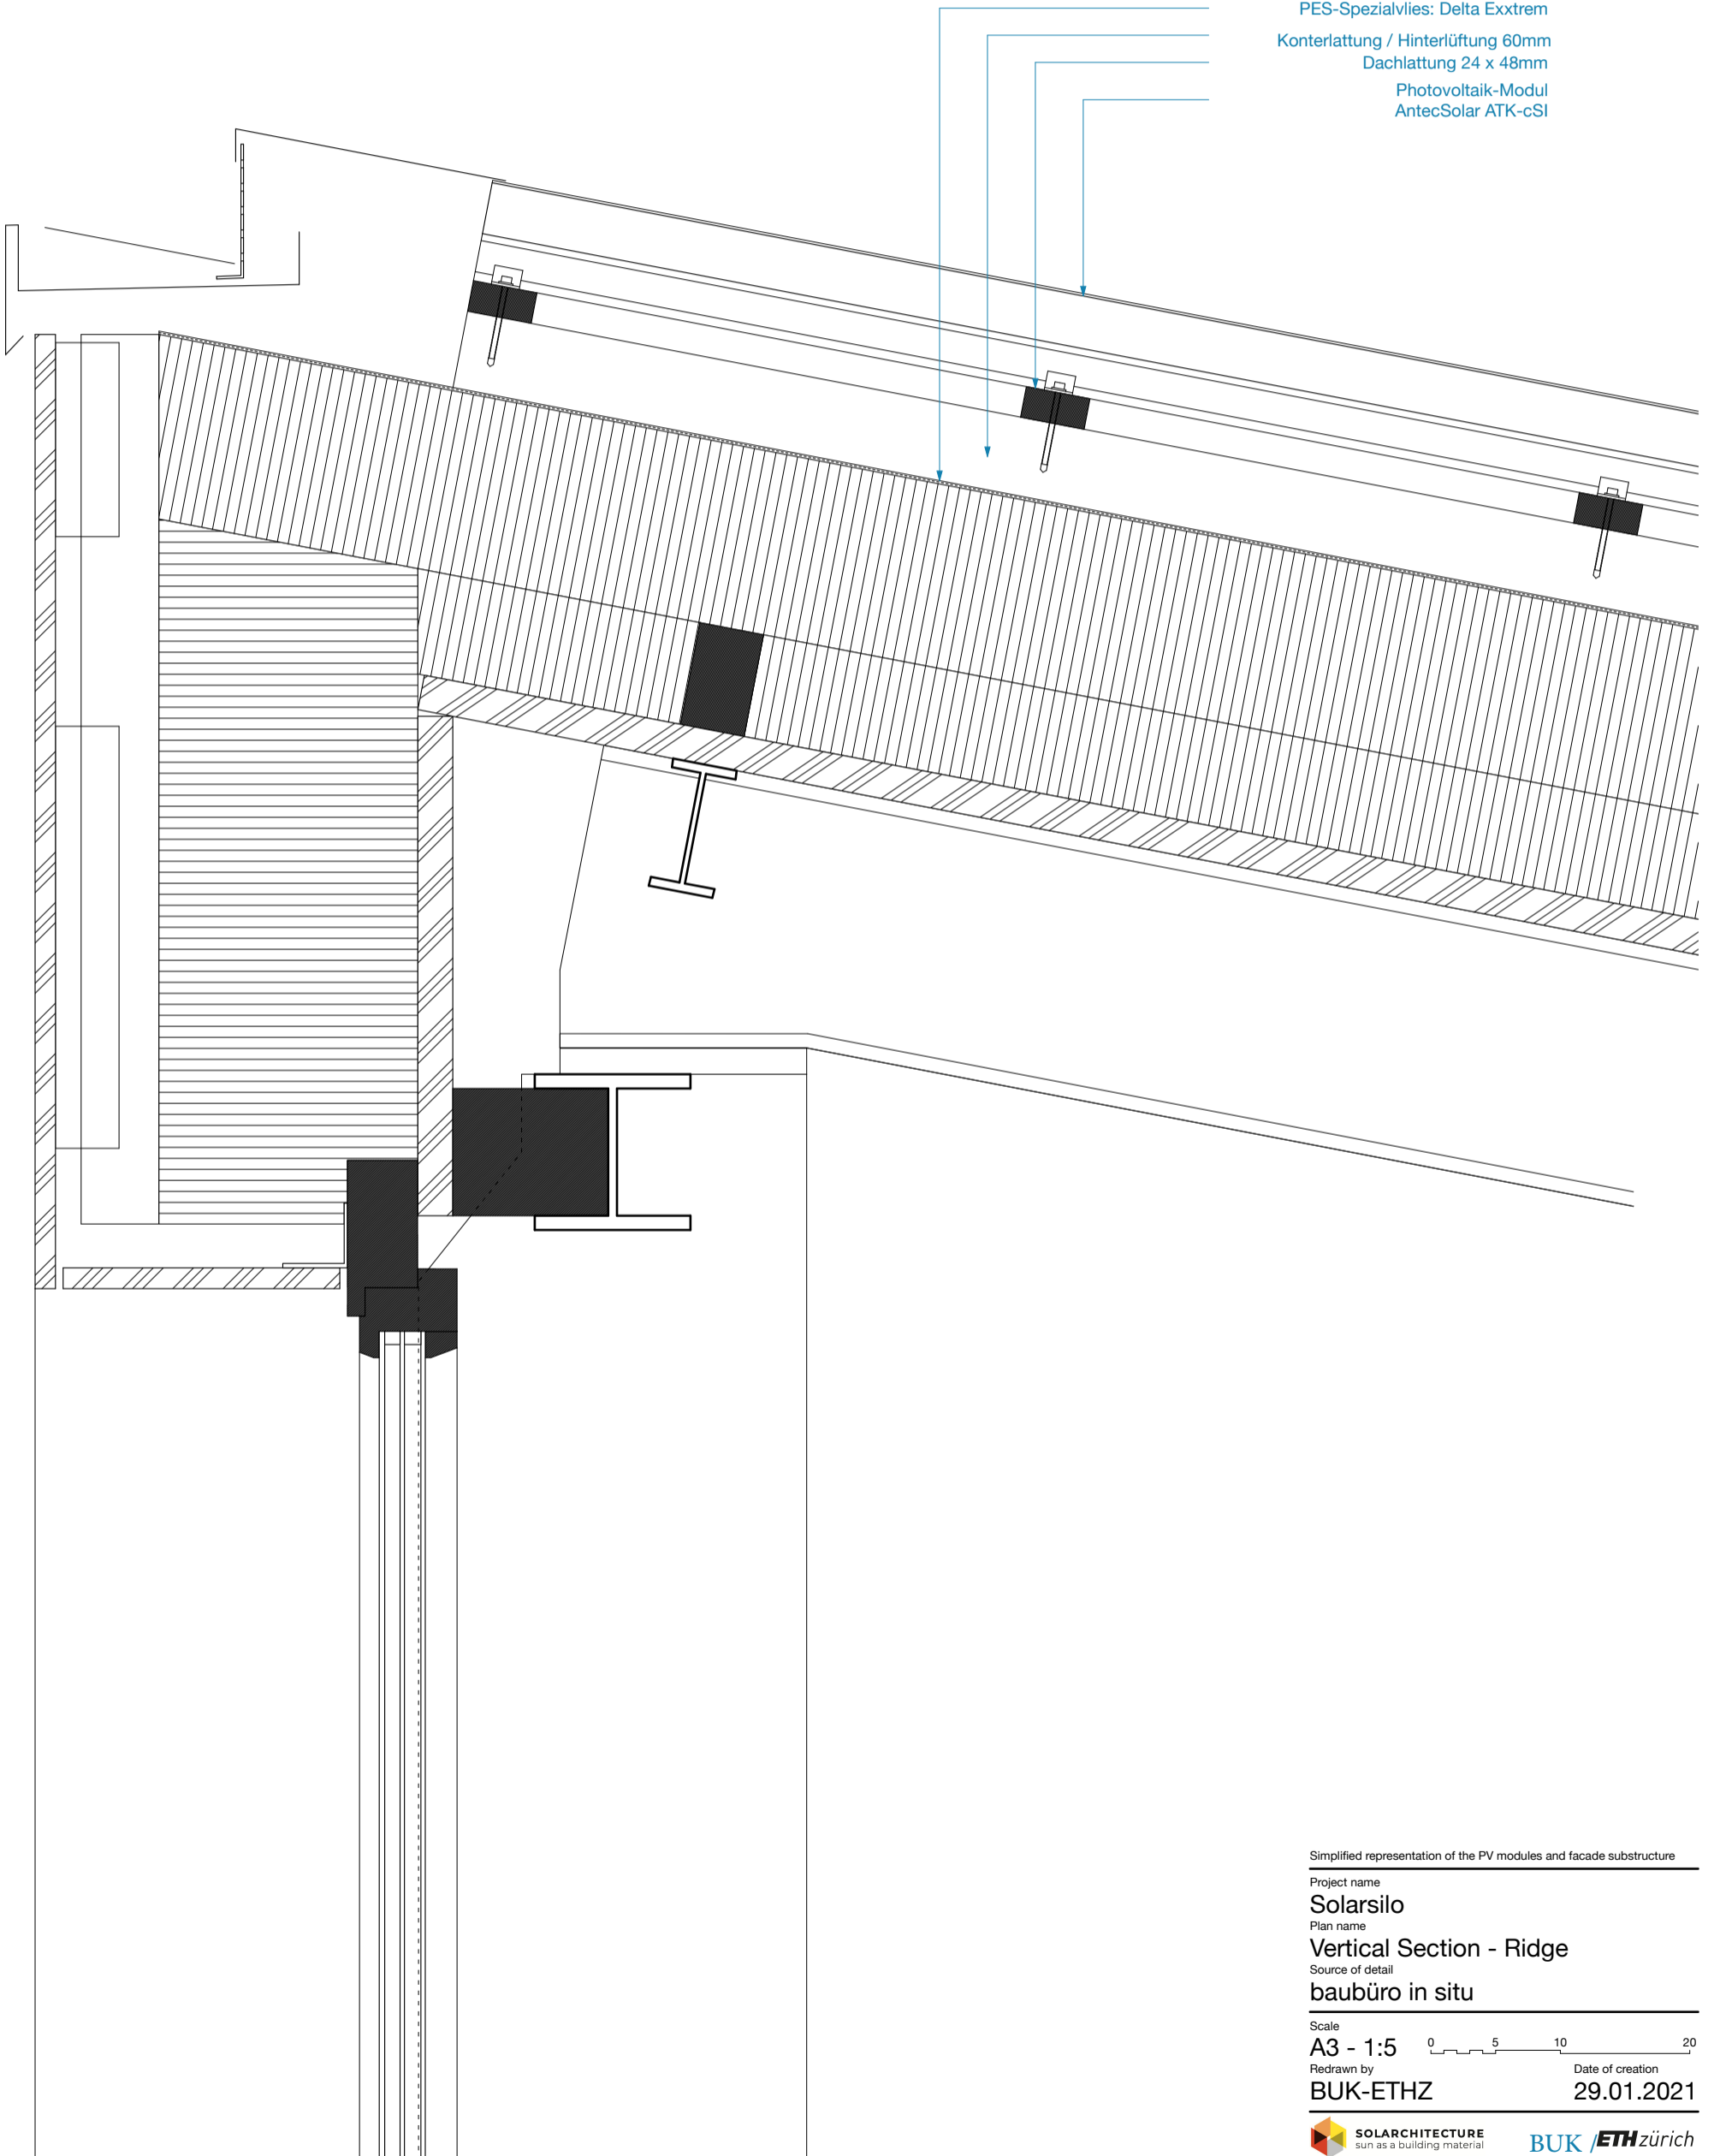

Simplified representation of the PV modules and facade substructure

Project name
Solarsilo
Plan name
Vertical Section - Ridge
Source of detail
baubüro in situ

Scale
A3 - 1:5 0 5 10 20

Redrawn by
BUK-ETHZ Date of creation
29.01.2021