


PES special fleece: Delta Extrem
Counter / Ventilation battens 60mm
Roof battens 24 x 48mm
Photovoltaic module
AntecSolar ATK-cSI

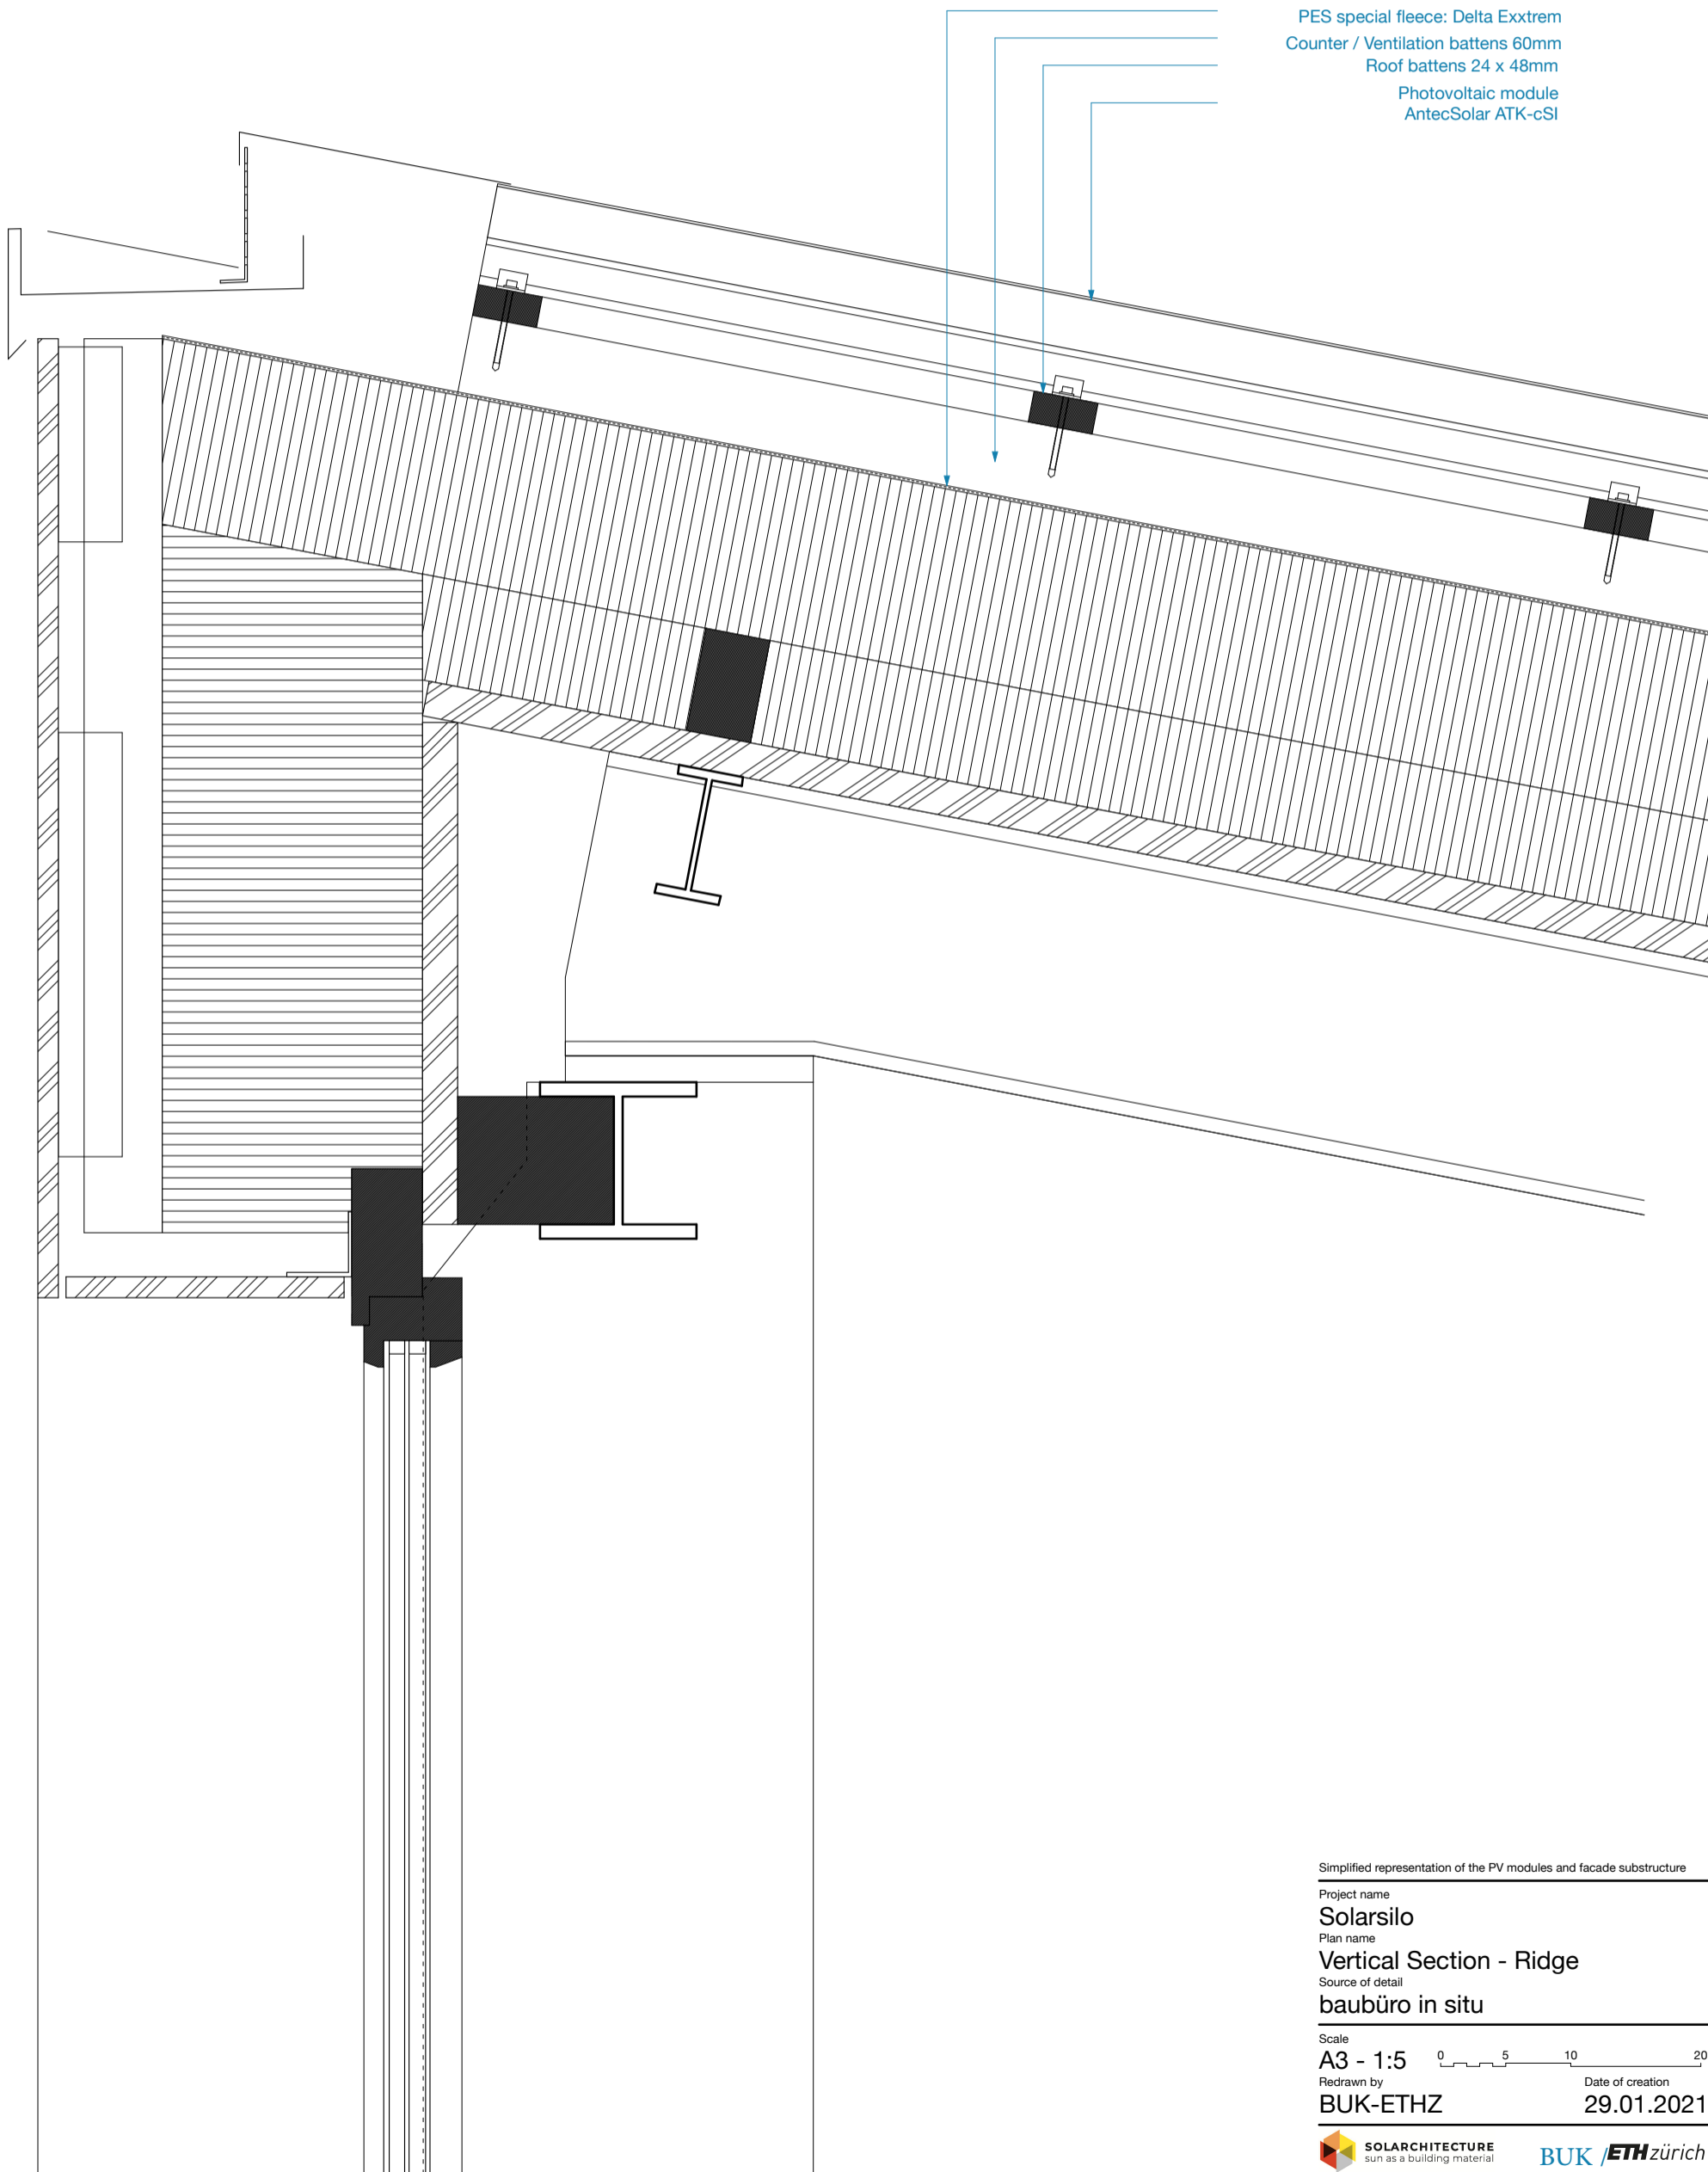

Simplified representation of the PV modules and facade substructure

Project name
Solarsilo

Plan name
Vertical Section - Ridge

Source of detail
baubüro in situ

Scale
A3 - 1:5 0 5 10 20

Redrawn by
BUK-ETHZ Date of creation
29.01.2021