


PES-Voile spécial: Delta Exxtrem  
Lattes de ventilation 60mm  
Lattes de toit 24 x 48mm  
Module photovoltaïque  
AntecSolar ATK-cSI

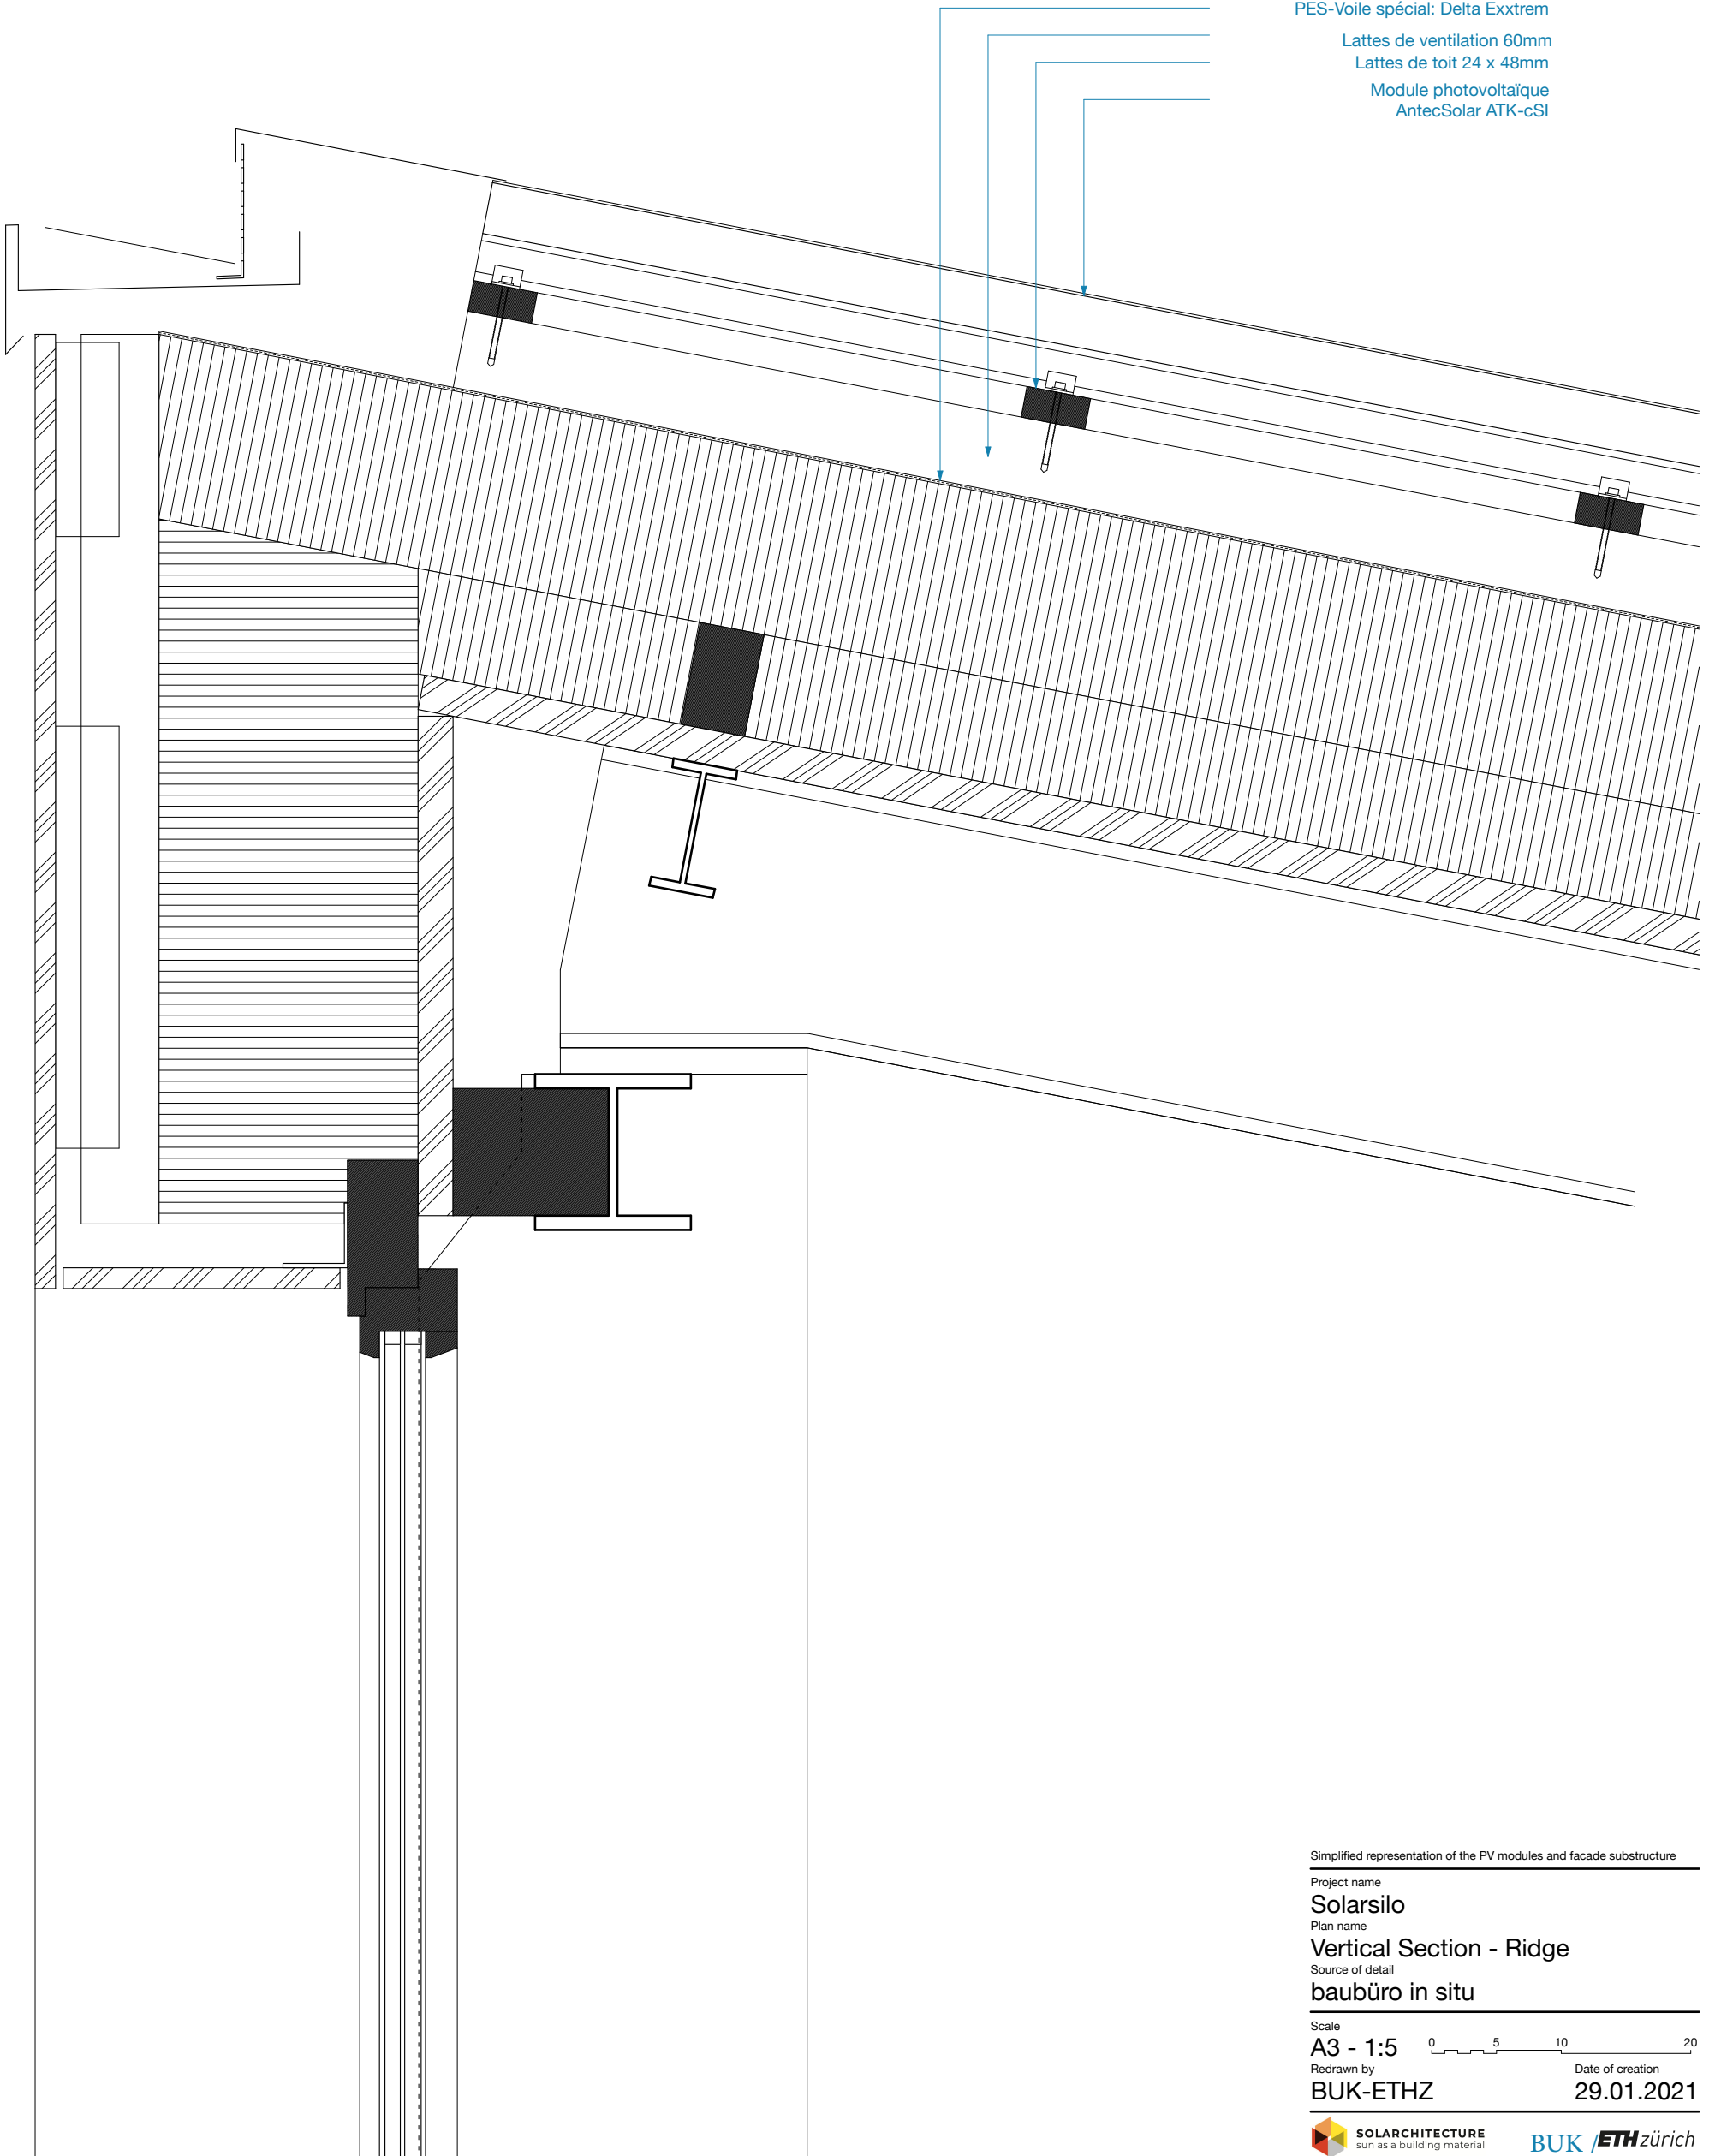

Simplified representation of the PV modules and facade substructure

Project name  
**Solarsilo**  
Plan name  
**Vertical Section - Ridge**  
Source of detail  
**baubüro in situ**

Scale  
**A3 - 1:5** 0 5 10 20

Redrawn by  
**BUK-ETHZ** Date of creation  
**29.01.2021**