


Strato in pile speciale PES: Delta Exxtrem  
Listelli di ventilazione 60mm  
Listonatura 24x48mm  
Modulo fotovoltaico  
AntecSolar ATK-cSI

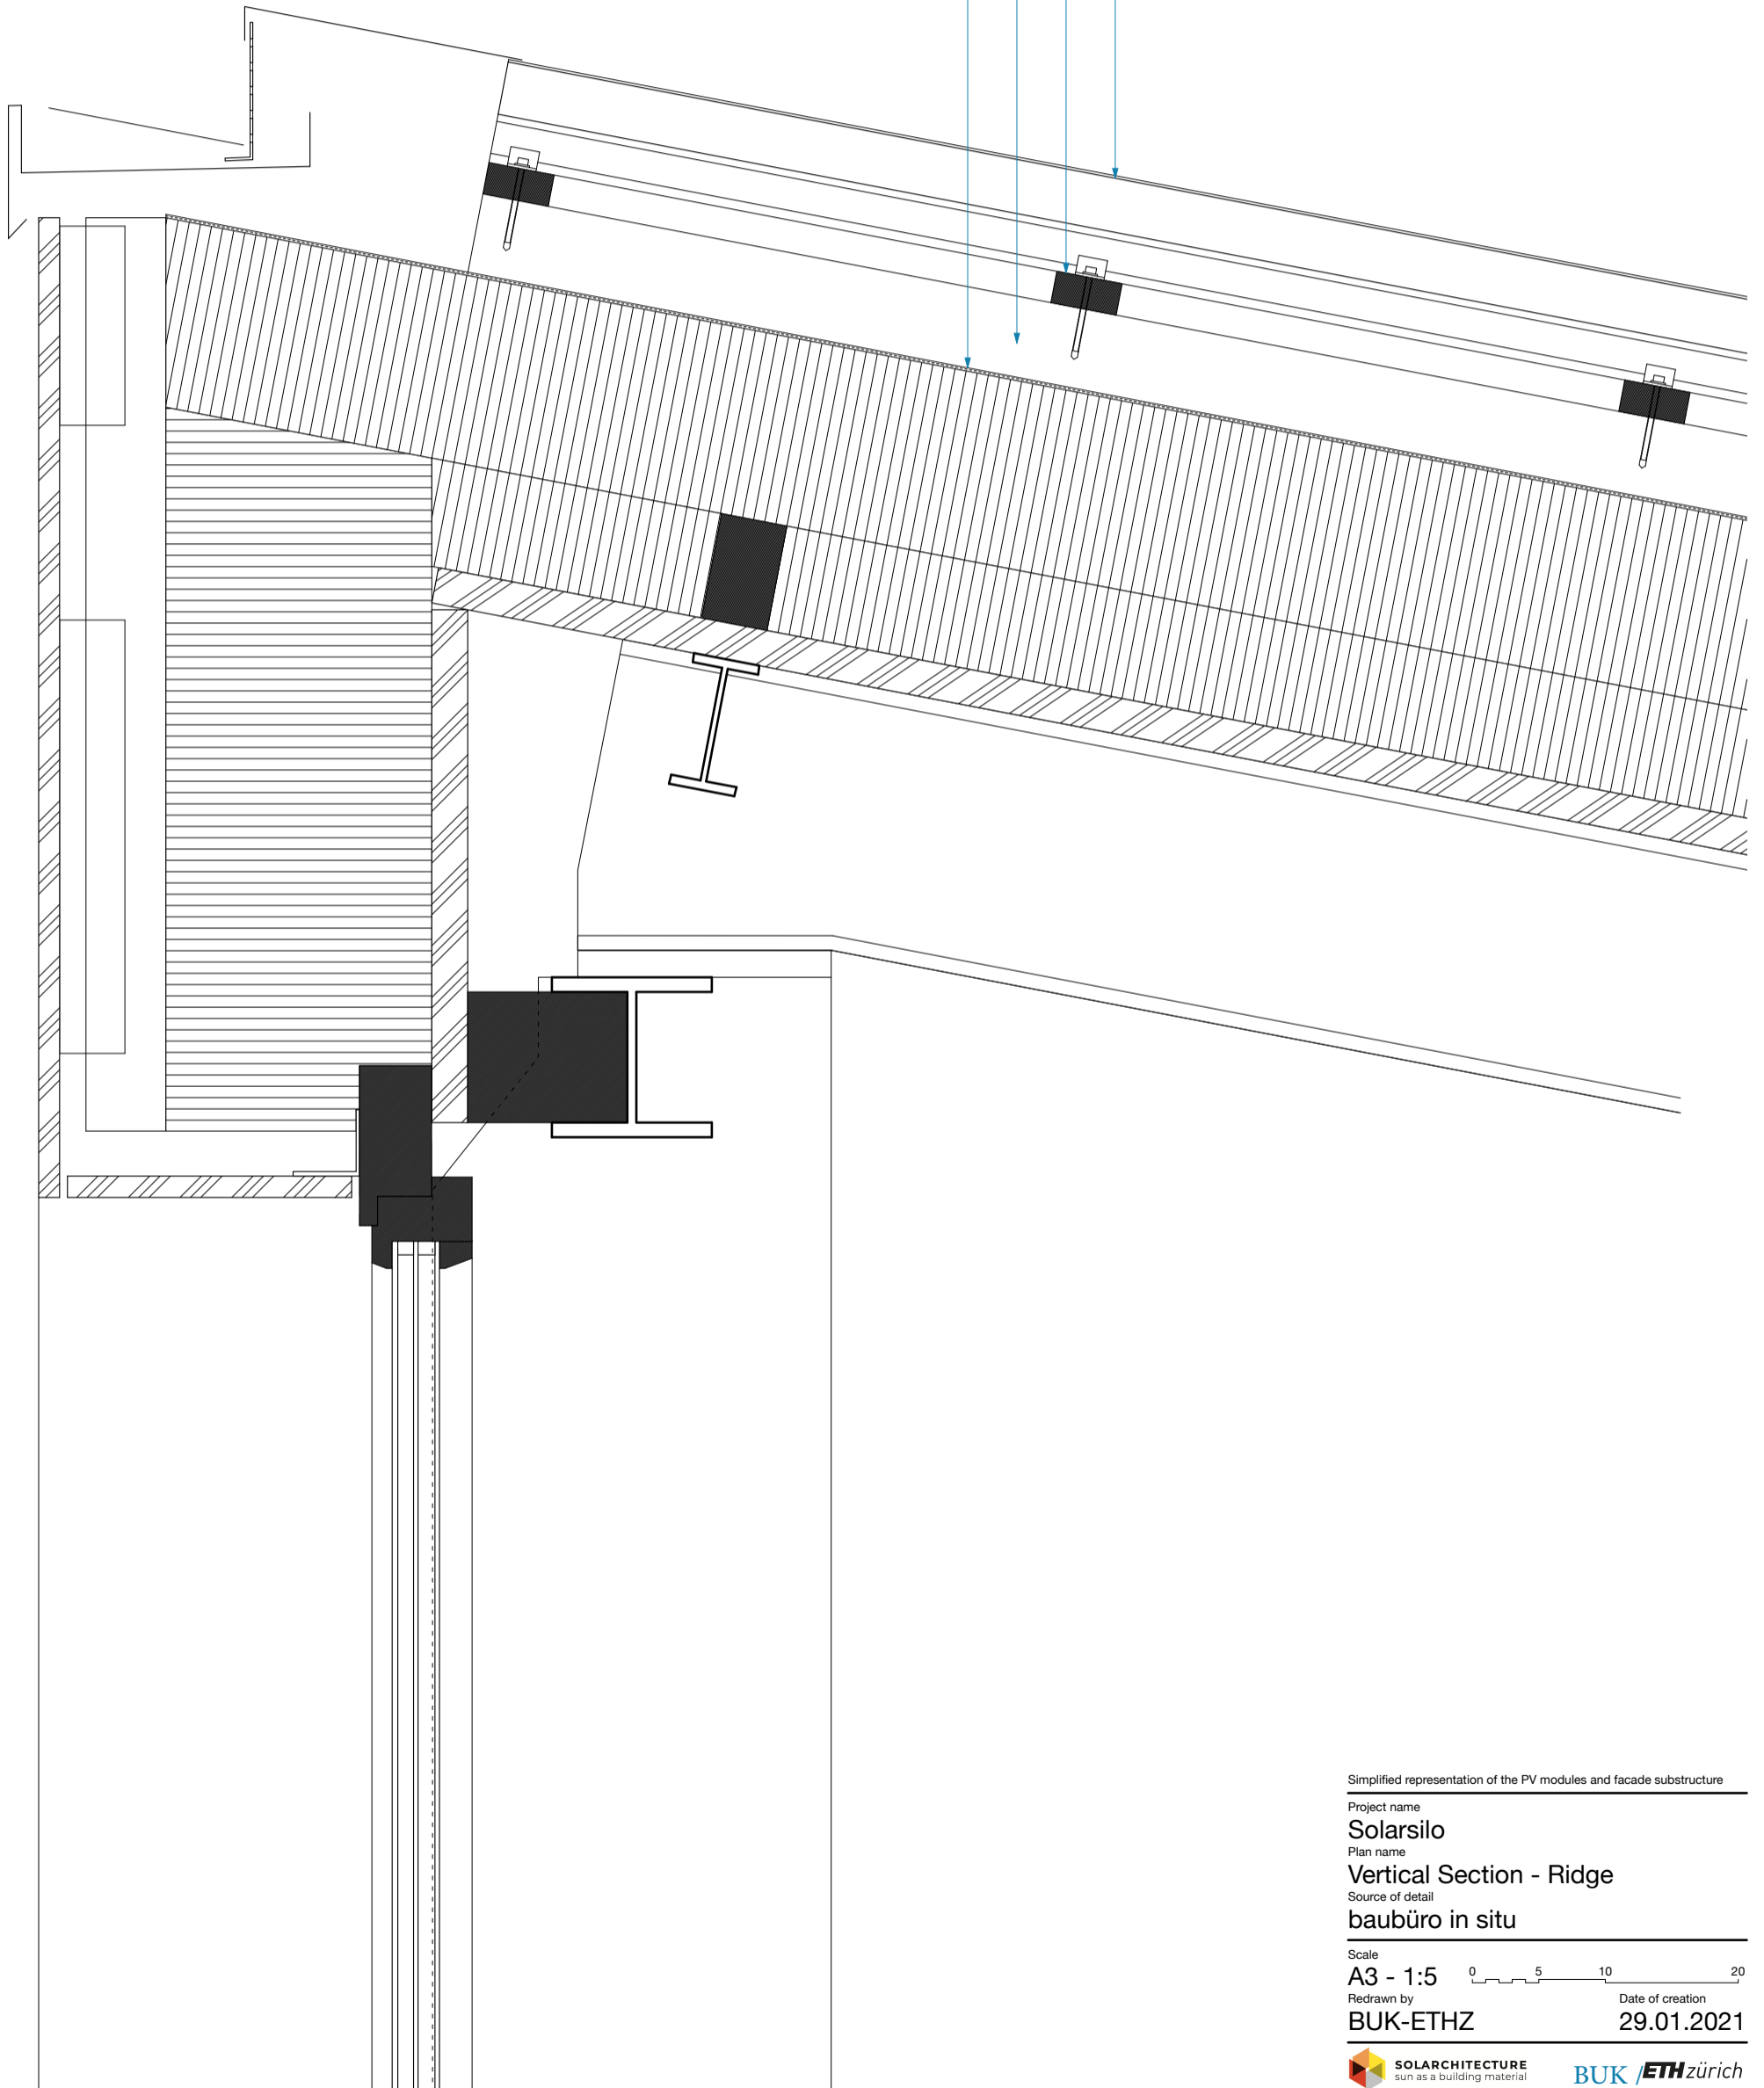

Simplified representation of the PV modules and facade substructure

Project name

**Solarsilo**

Plan name

**Vertical Section - Ridge**

Source of detail

**baubüro in situ**

Scale

**A3 - 1:5**

0 5 10 20

Redrawn by

**BUK-ETHZ**

Date of creation

**29.01.2021**