



PV-module Eternit Sunskin Roof 8mm
 Joint profile alu., black anodised, EPDM sealing tape
 Module clamps Sunskin Roof-Modul, steel A2, plasticized
 Insect screen

Counter batten 45/60mm
 Batten (rear ventilation) 60mm
 Under-roof 5mm
 Soft fiberboard Pavatherm 30mm
 Rafter C24 80/260 insulated 260 mm
 3-ply board douglas-fir 27mm

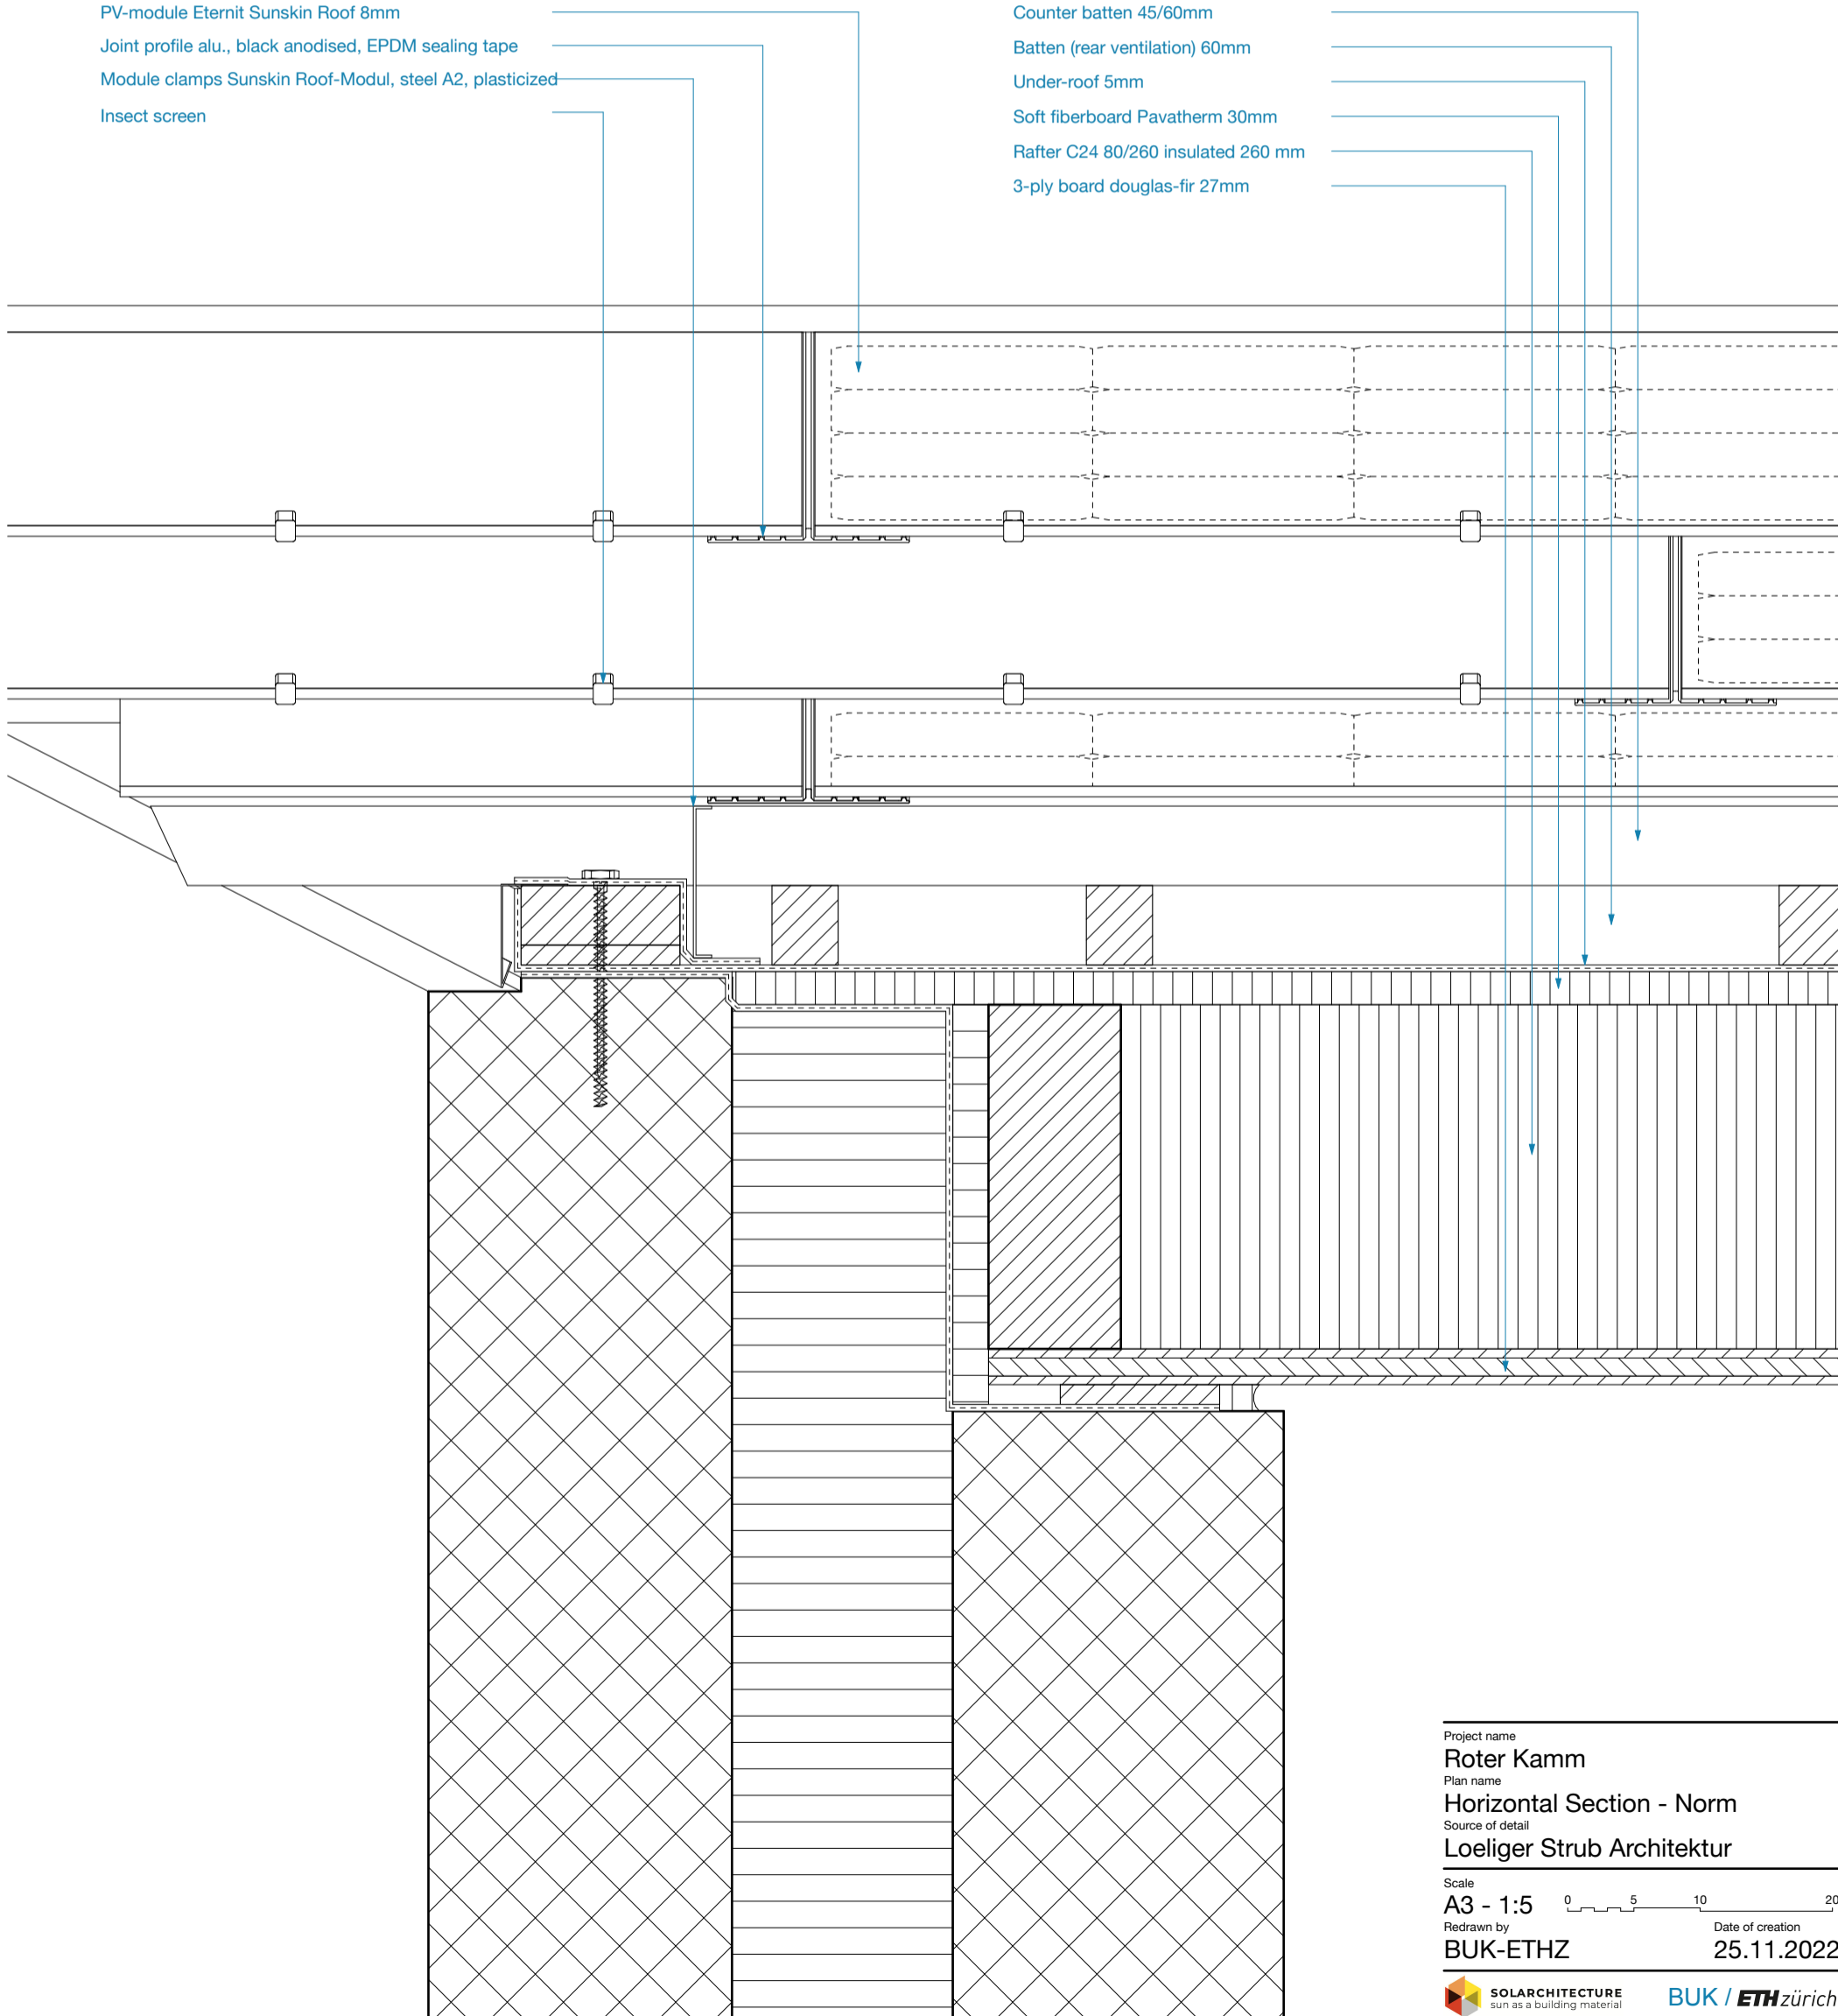

Project name
Roter Kamm
 Plan name
Horizontal Section - Norm
 Source of detail
Loeliger Strub Architektur

Scale
A3 - 1:5 0 5 10 20
 Redrawn by
BUK-ETHZ Date of creation
25.11.2022

 SOLARCHITECTURE
 sun as a building material 