


- module holder Sunskinroof-Modul, steel A2, plasticized
- photovoltaics Eternit Sunskin Roof 8mm
- batten (rear ventilation), 130mm
- cross battens 45/60mm

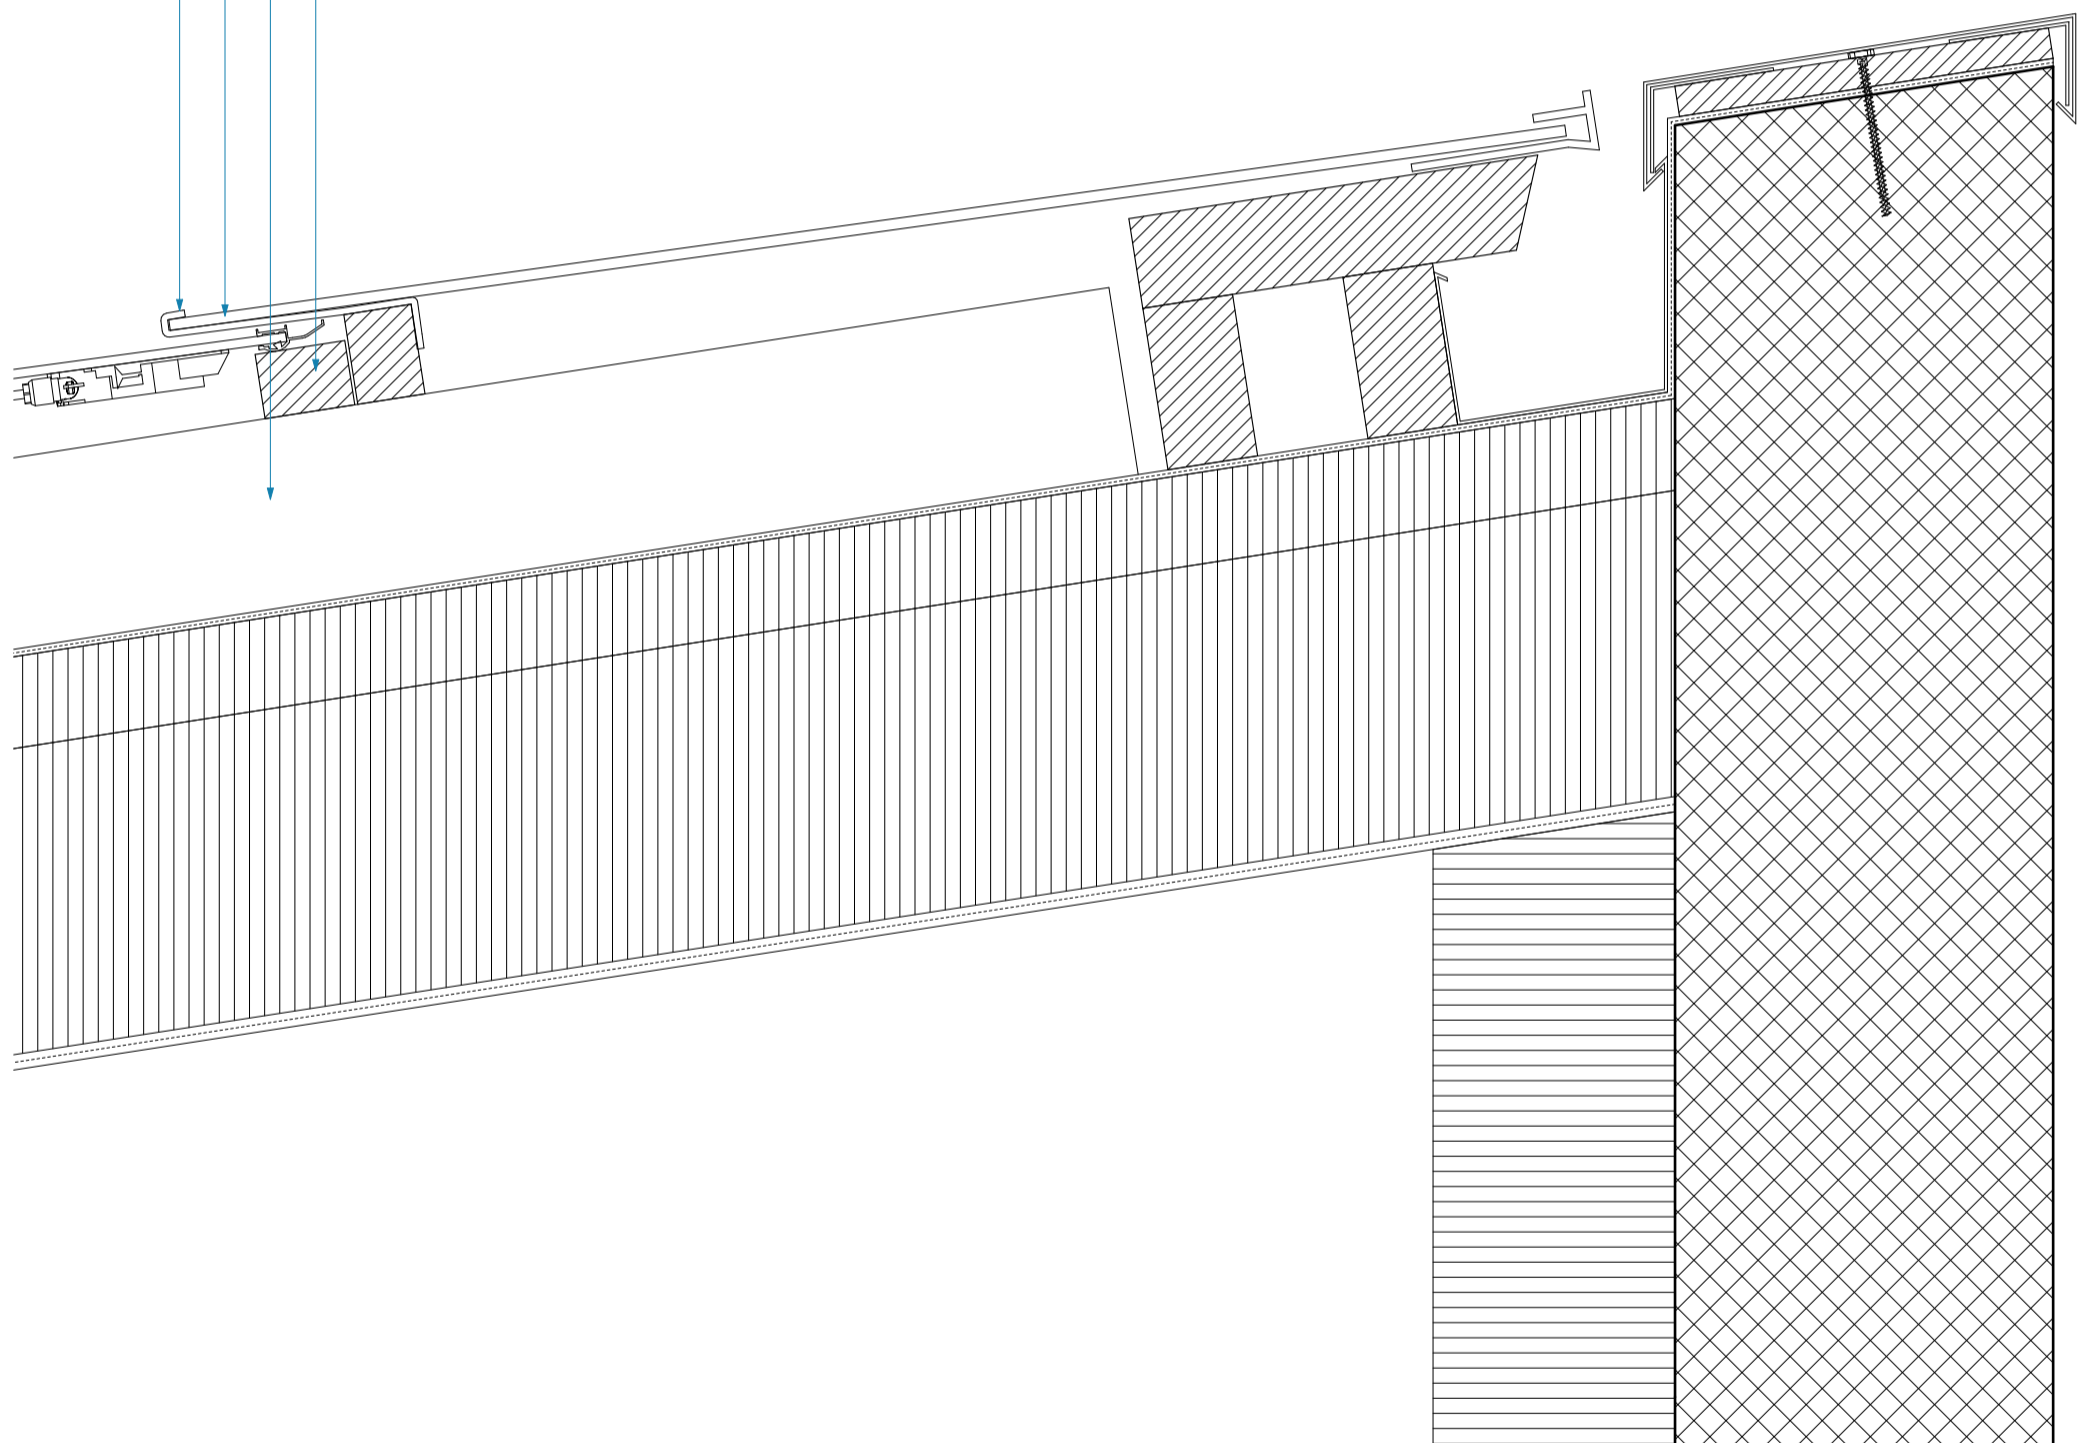

Project name
Nursery Ried-Brig
 Plan name
Vertical Section - Norm
 Source of detail
Comamala Ismail

Scale
A3 - 1:5 0 5 10 20
 Redrawn by
BUK-ETHZ Date of creation
15.01.2023