


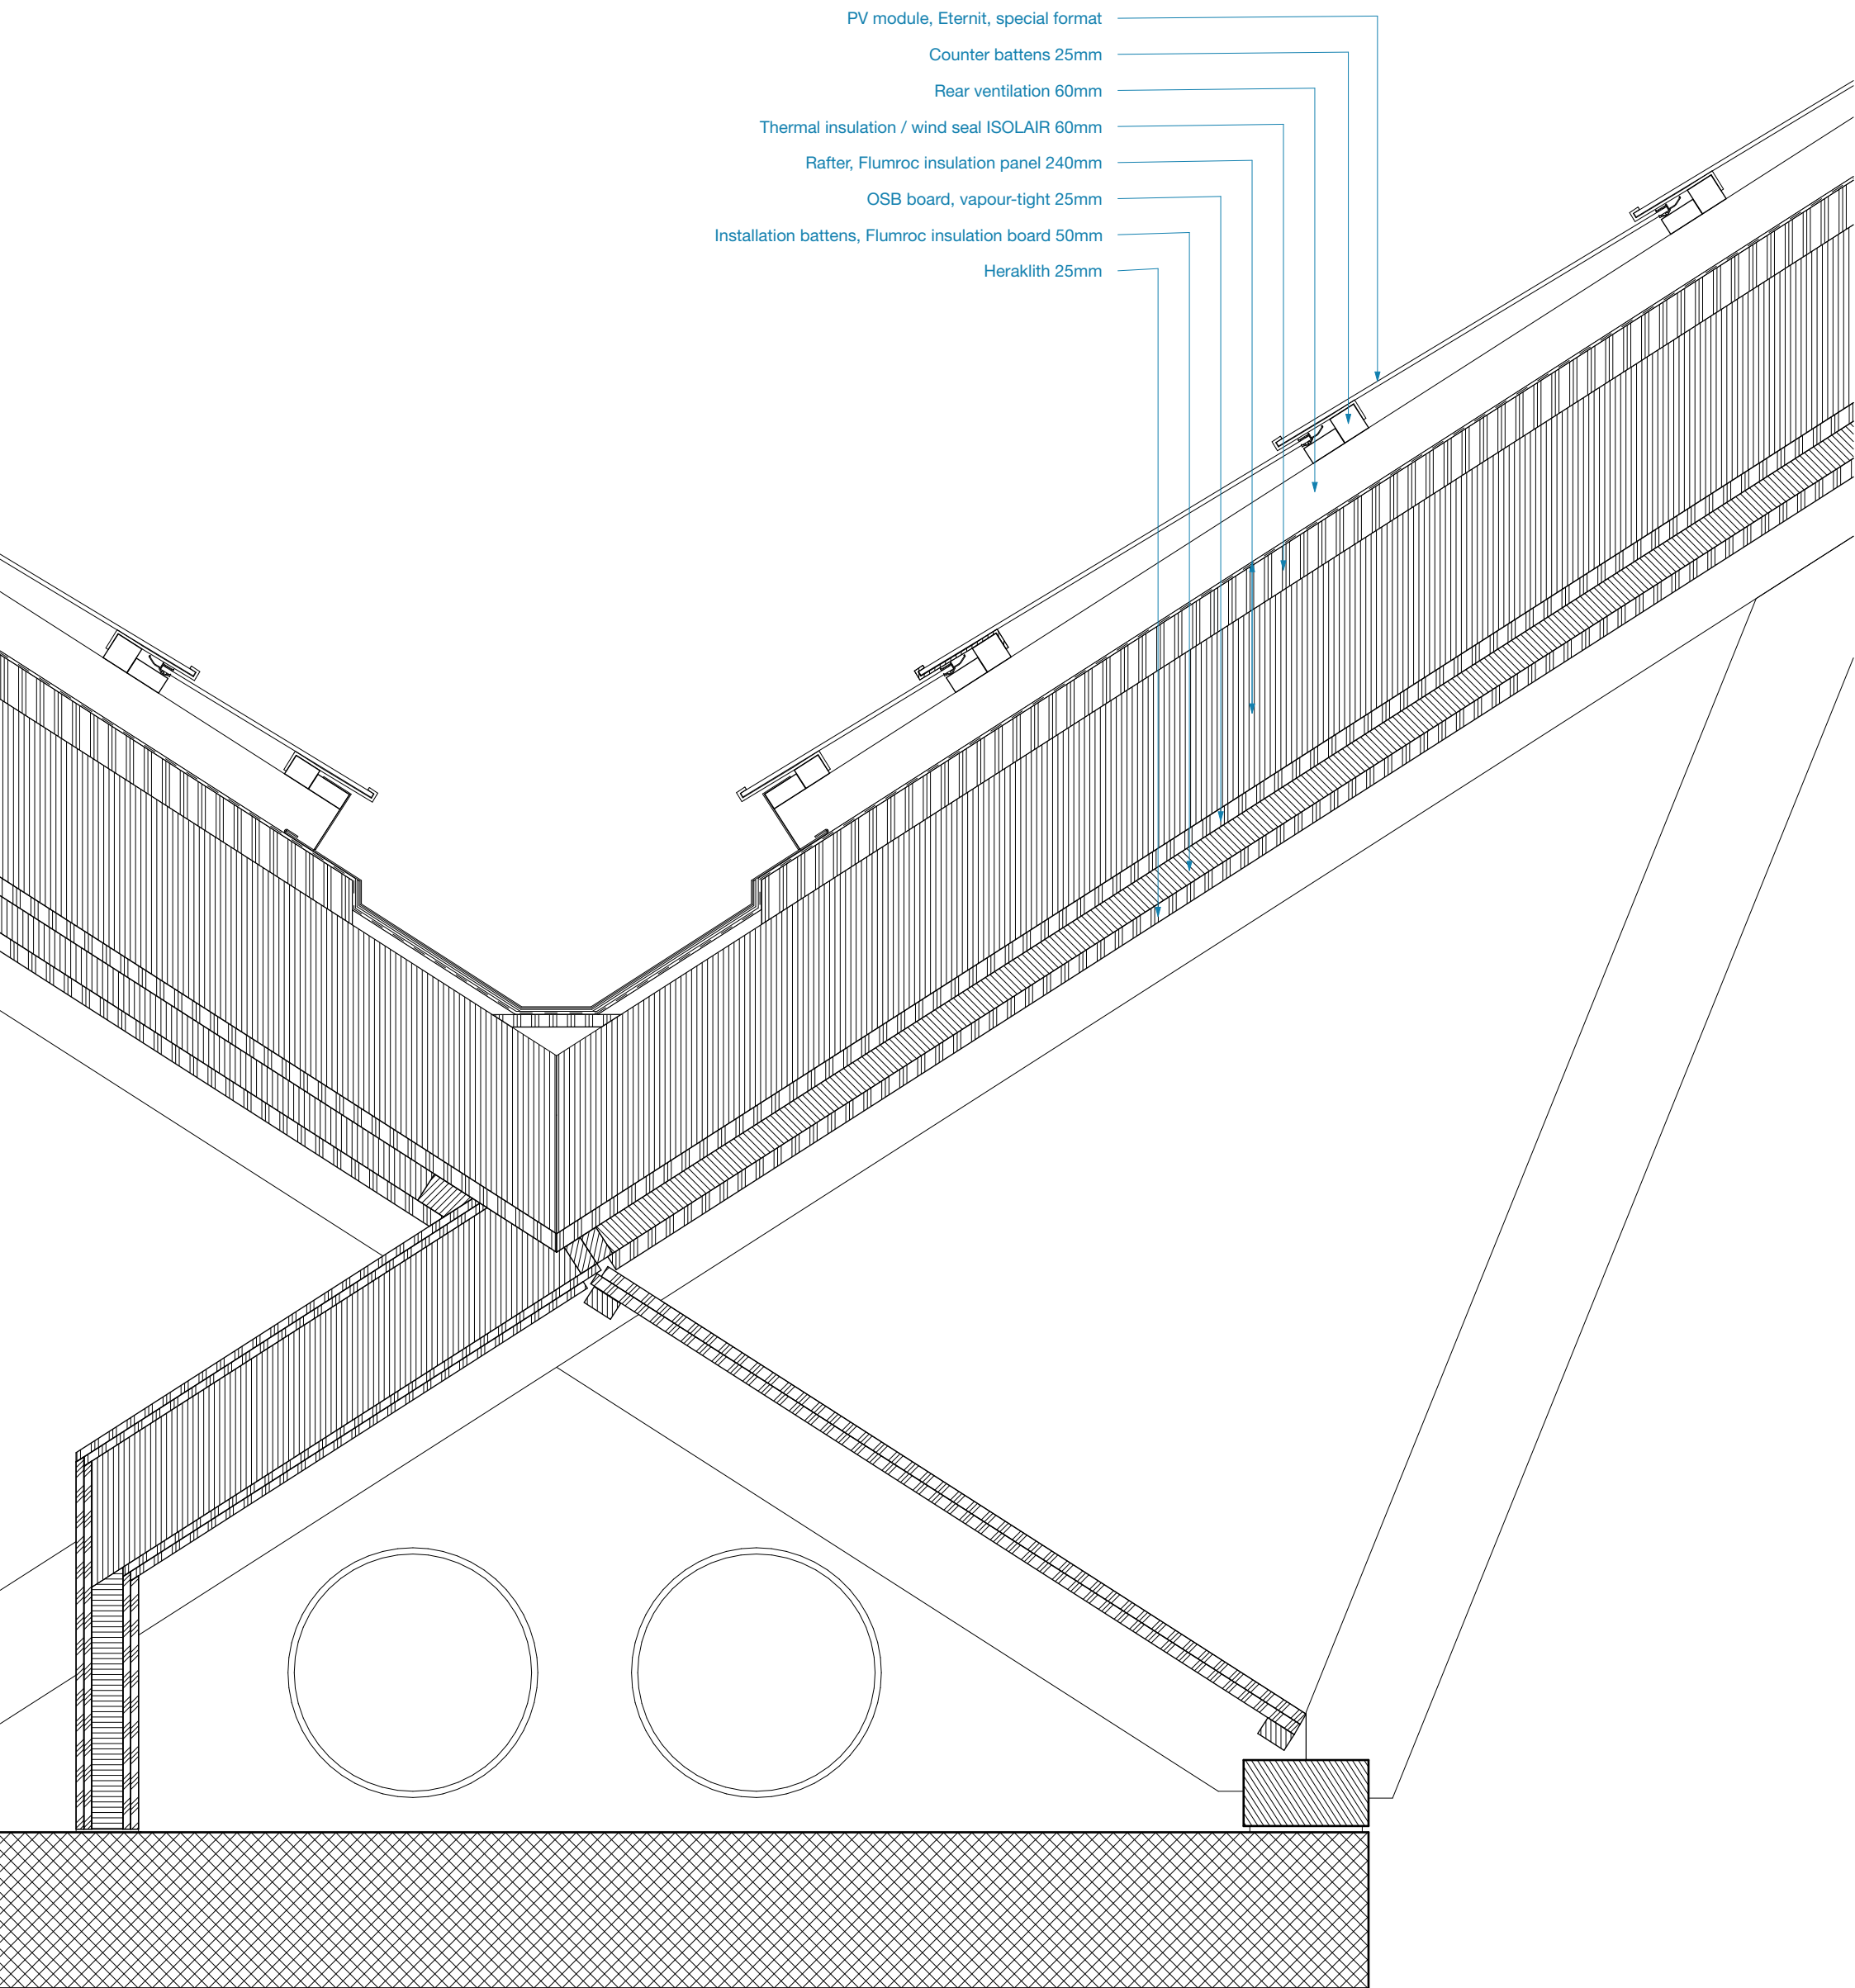

PV module, Eternit, special format

Counter battens 25mm

Rear ventilation 60mm

Thermal insulation / wind seal ISOLAIR 60mm

Rafter, Flumroc insulation panel 240mm

OSB board, vapour-tight 25mm

Installation battens, Flumroc insulation board 50mm

Heraklith 25mm

Project name

Obere Mühle

Plan name

Vertical Section - Eave connection

Source of detail

bernath+widmer

Scale

A3 - 1:10

0 5 10 20

Redrawn by

BUK-ETHZ

Date of creation

20.10.2024