


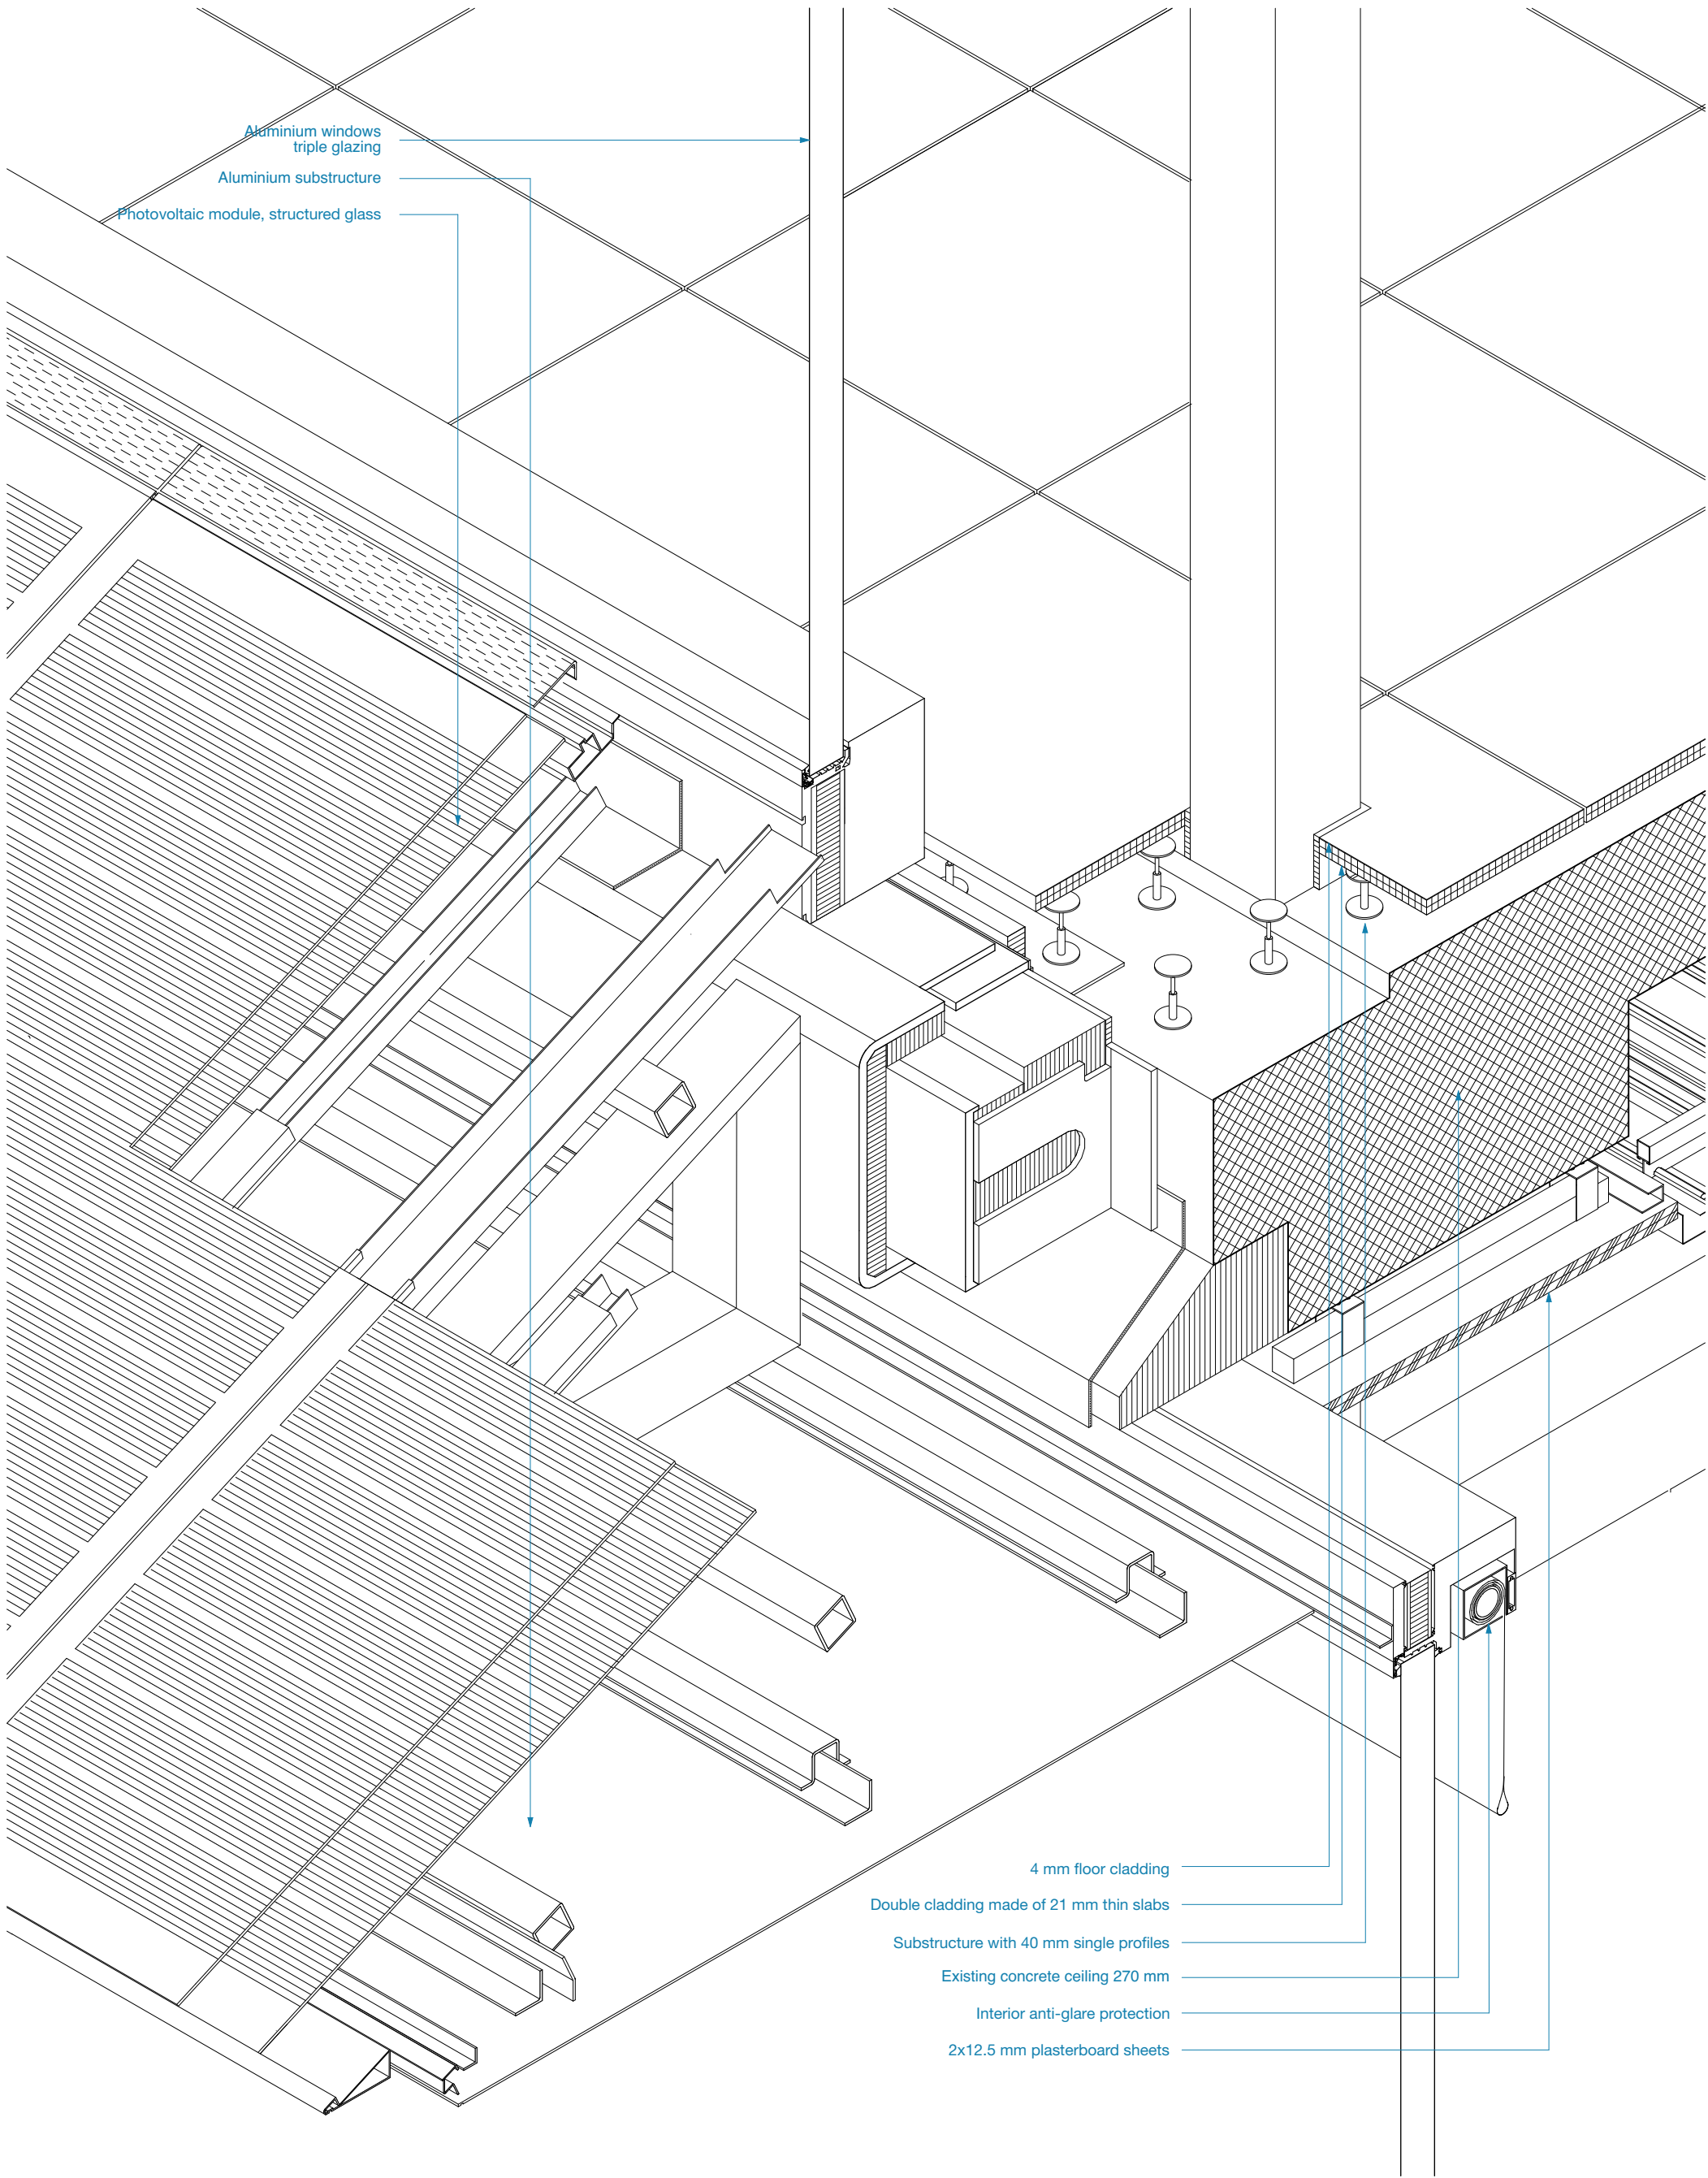

Aluminium windows
triple glazing

Aluminium substructure

Photovoltaic module, structured glass

4 mm floor cladding

Double cladding made of 21 mm thin slabs

Substructure with 40 mm single profiles

Existing concrete ceiling 270 mm

Interior anti-glare protection

2x12.5 mm plasterboard sheets