


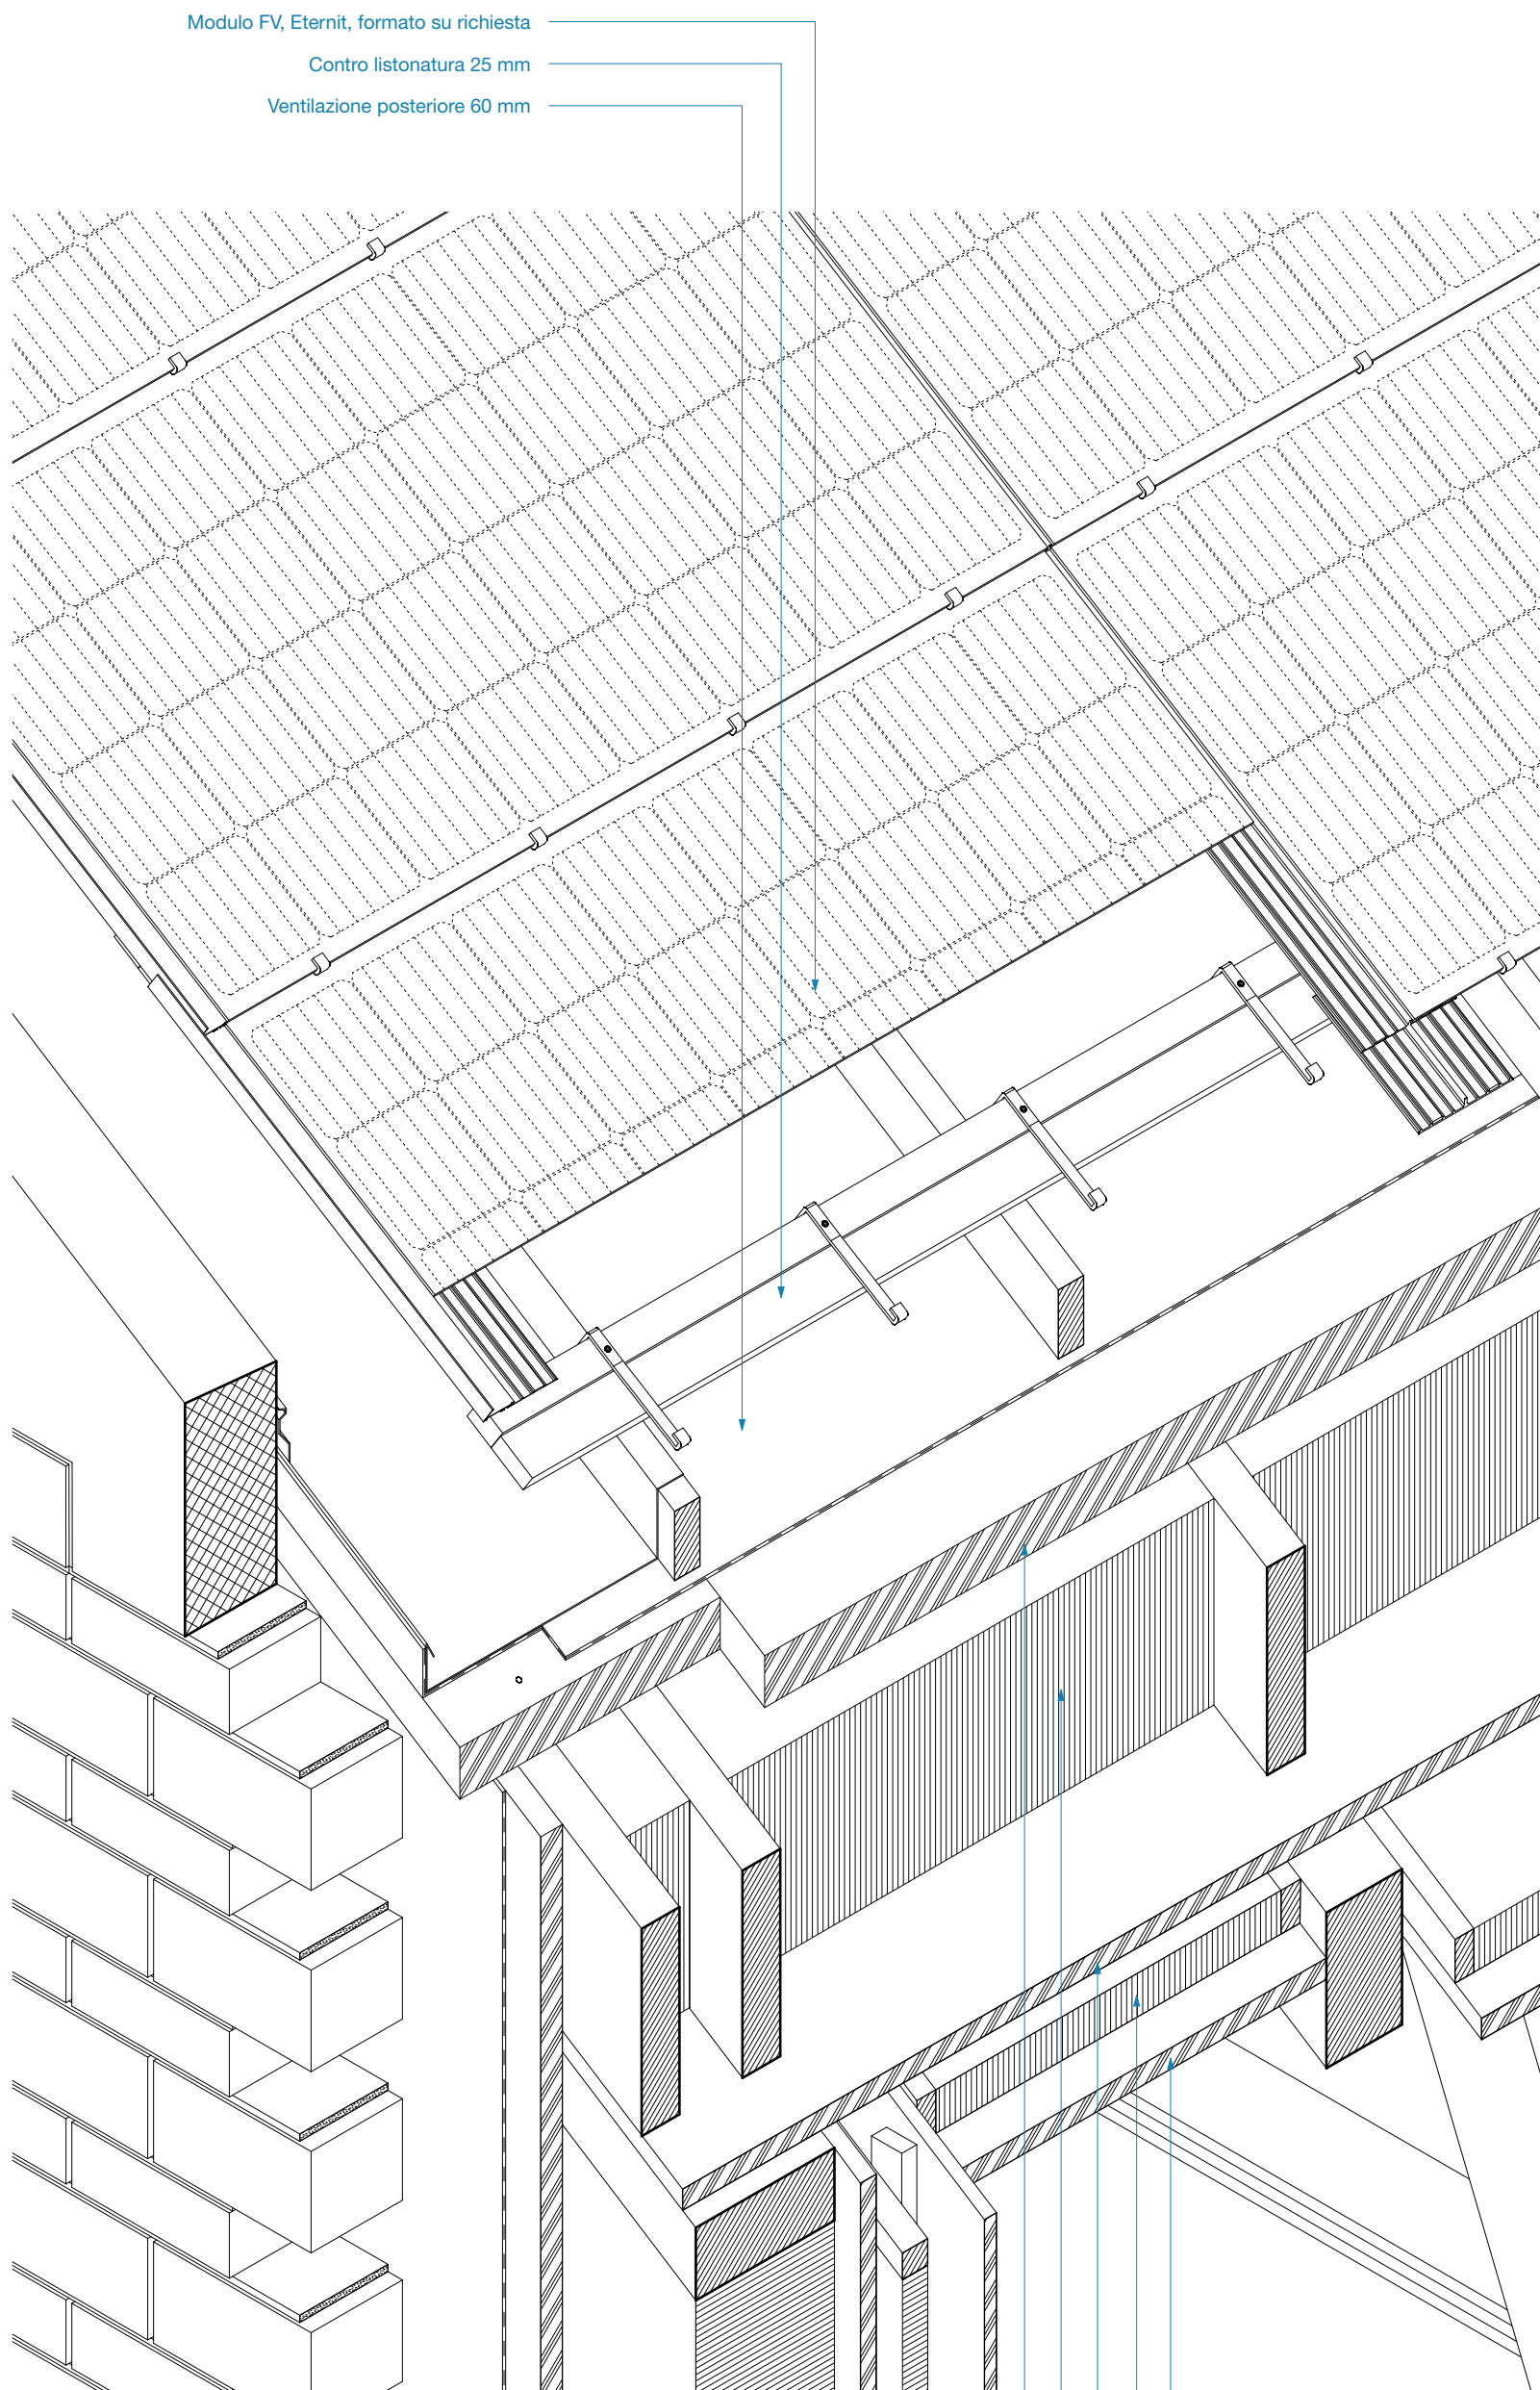

Project name

Obere Mühle

Plan name

Assonometria

Source of detail

bernath+widmer

Scale

A3 - 1:10

0 5 10 20

Redrawn by

BUK-ETHZ

Date of creation

20.10.2024