


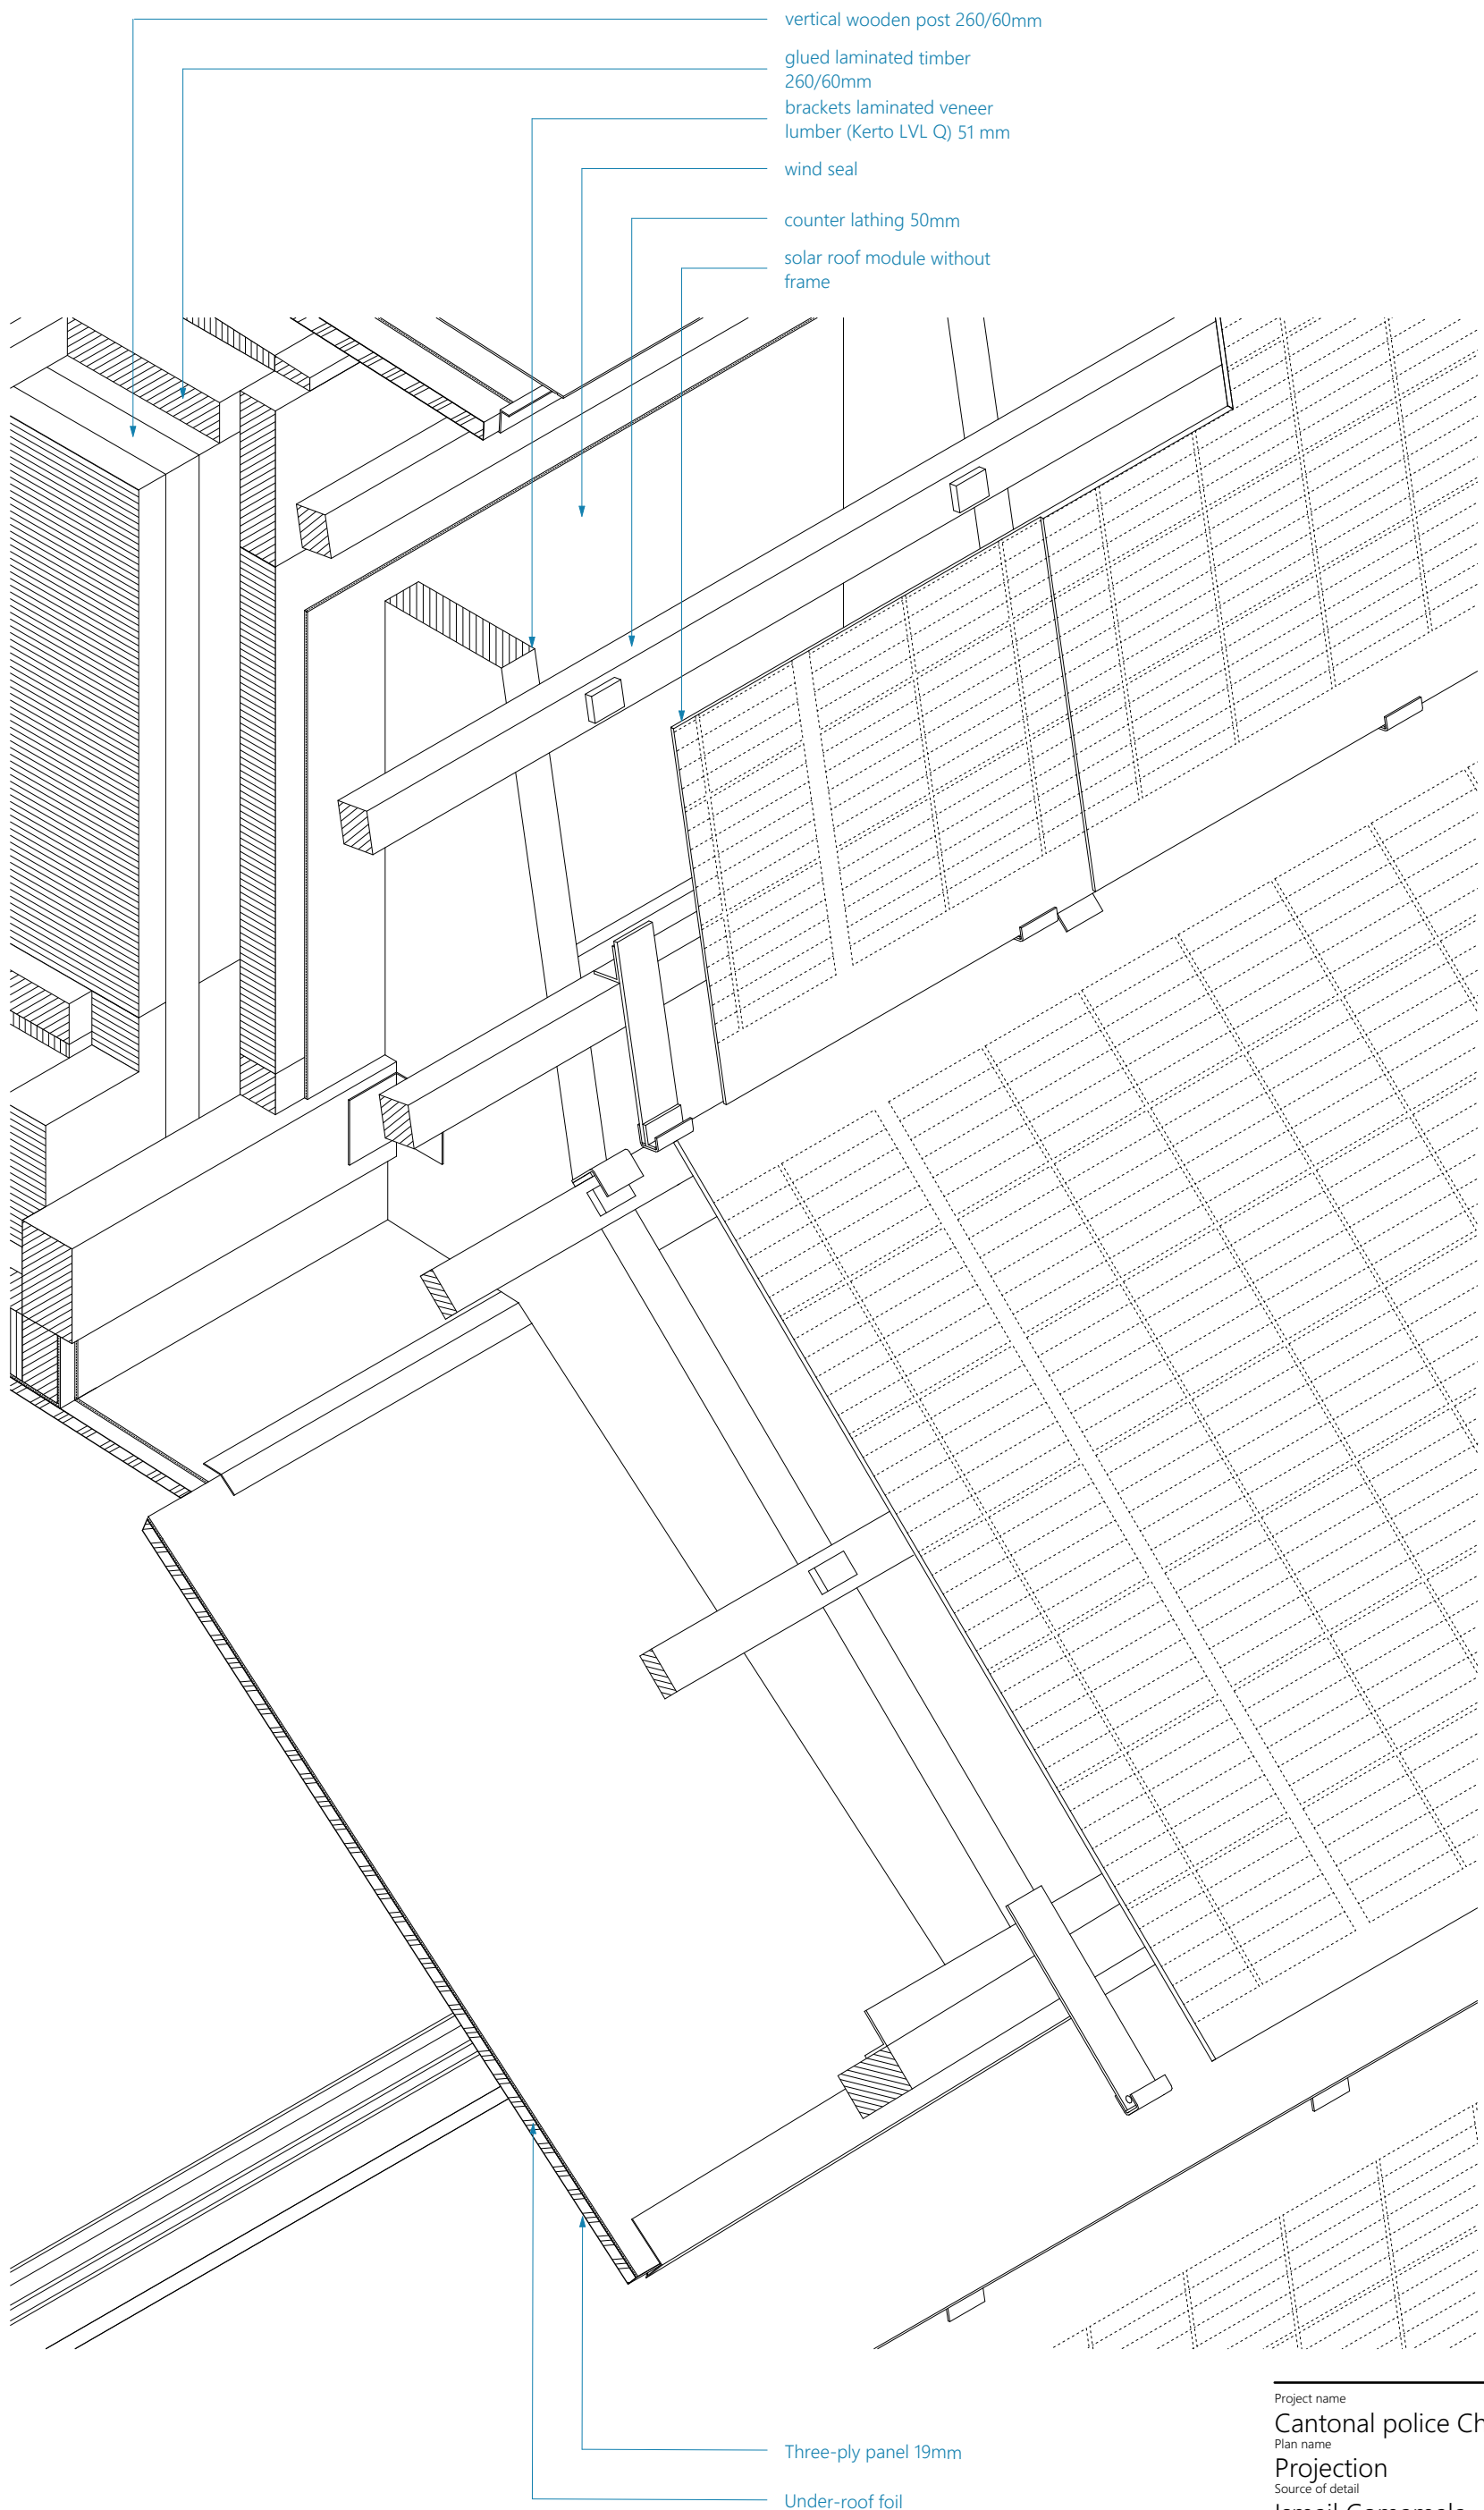

Project name
Cantonal police Chur
Plan name
Projection
Source of detail
Ismail Comamala

Scale
A3 - 1:10 0 10 20 40
Redrawn by
BUK-ETHZ
Date of creation
28.04.2025