


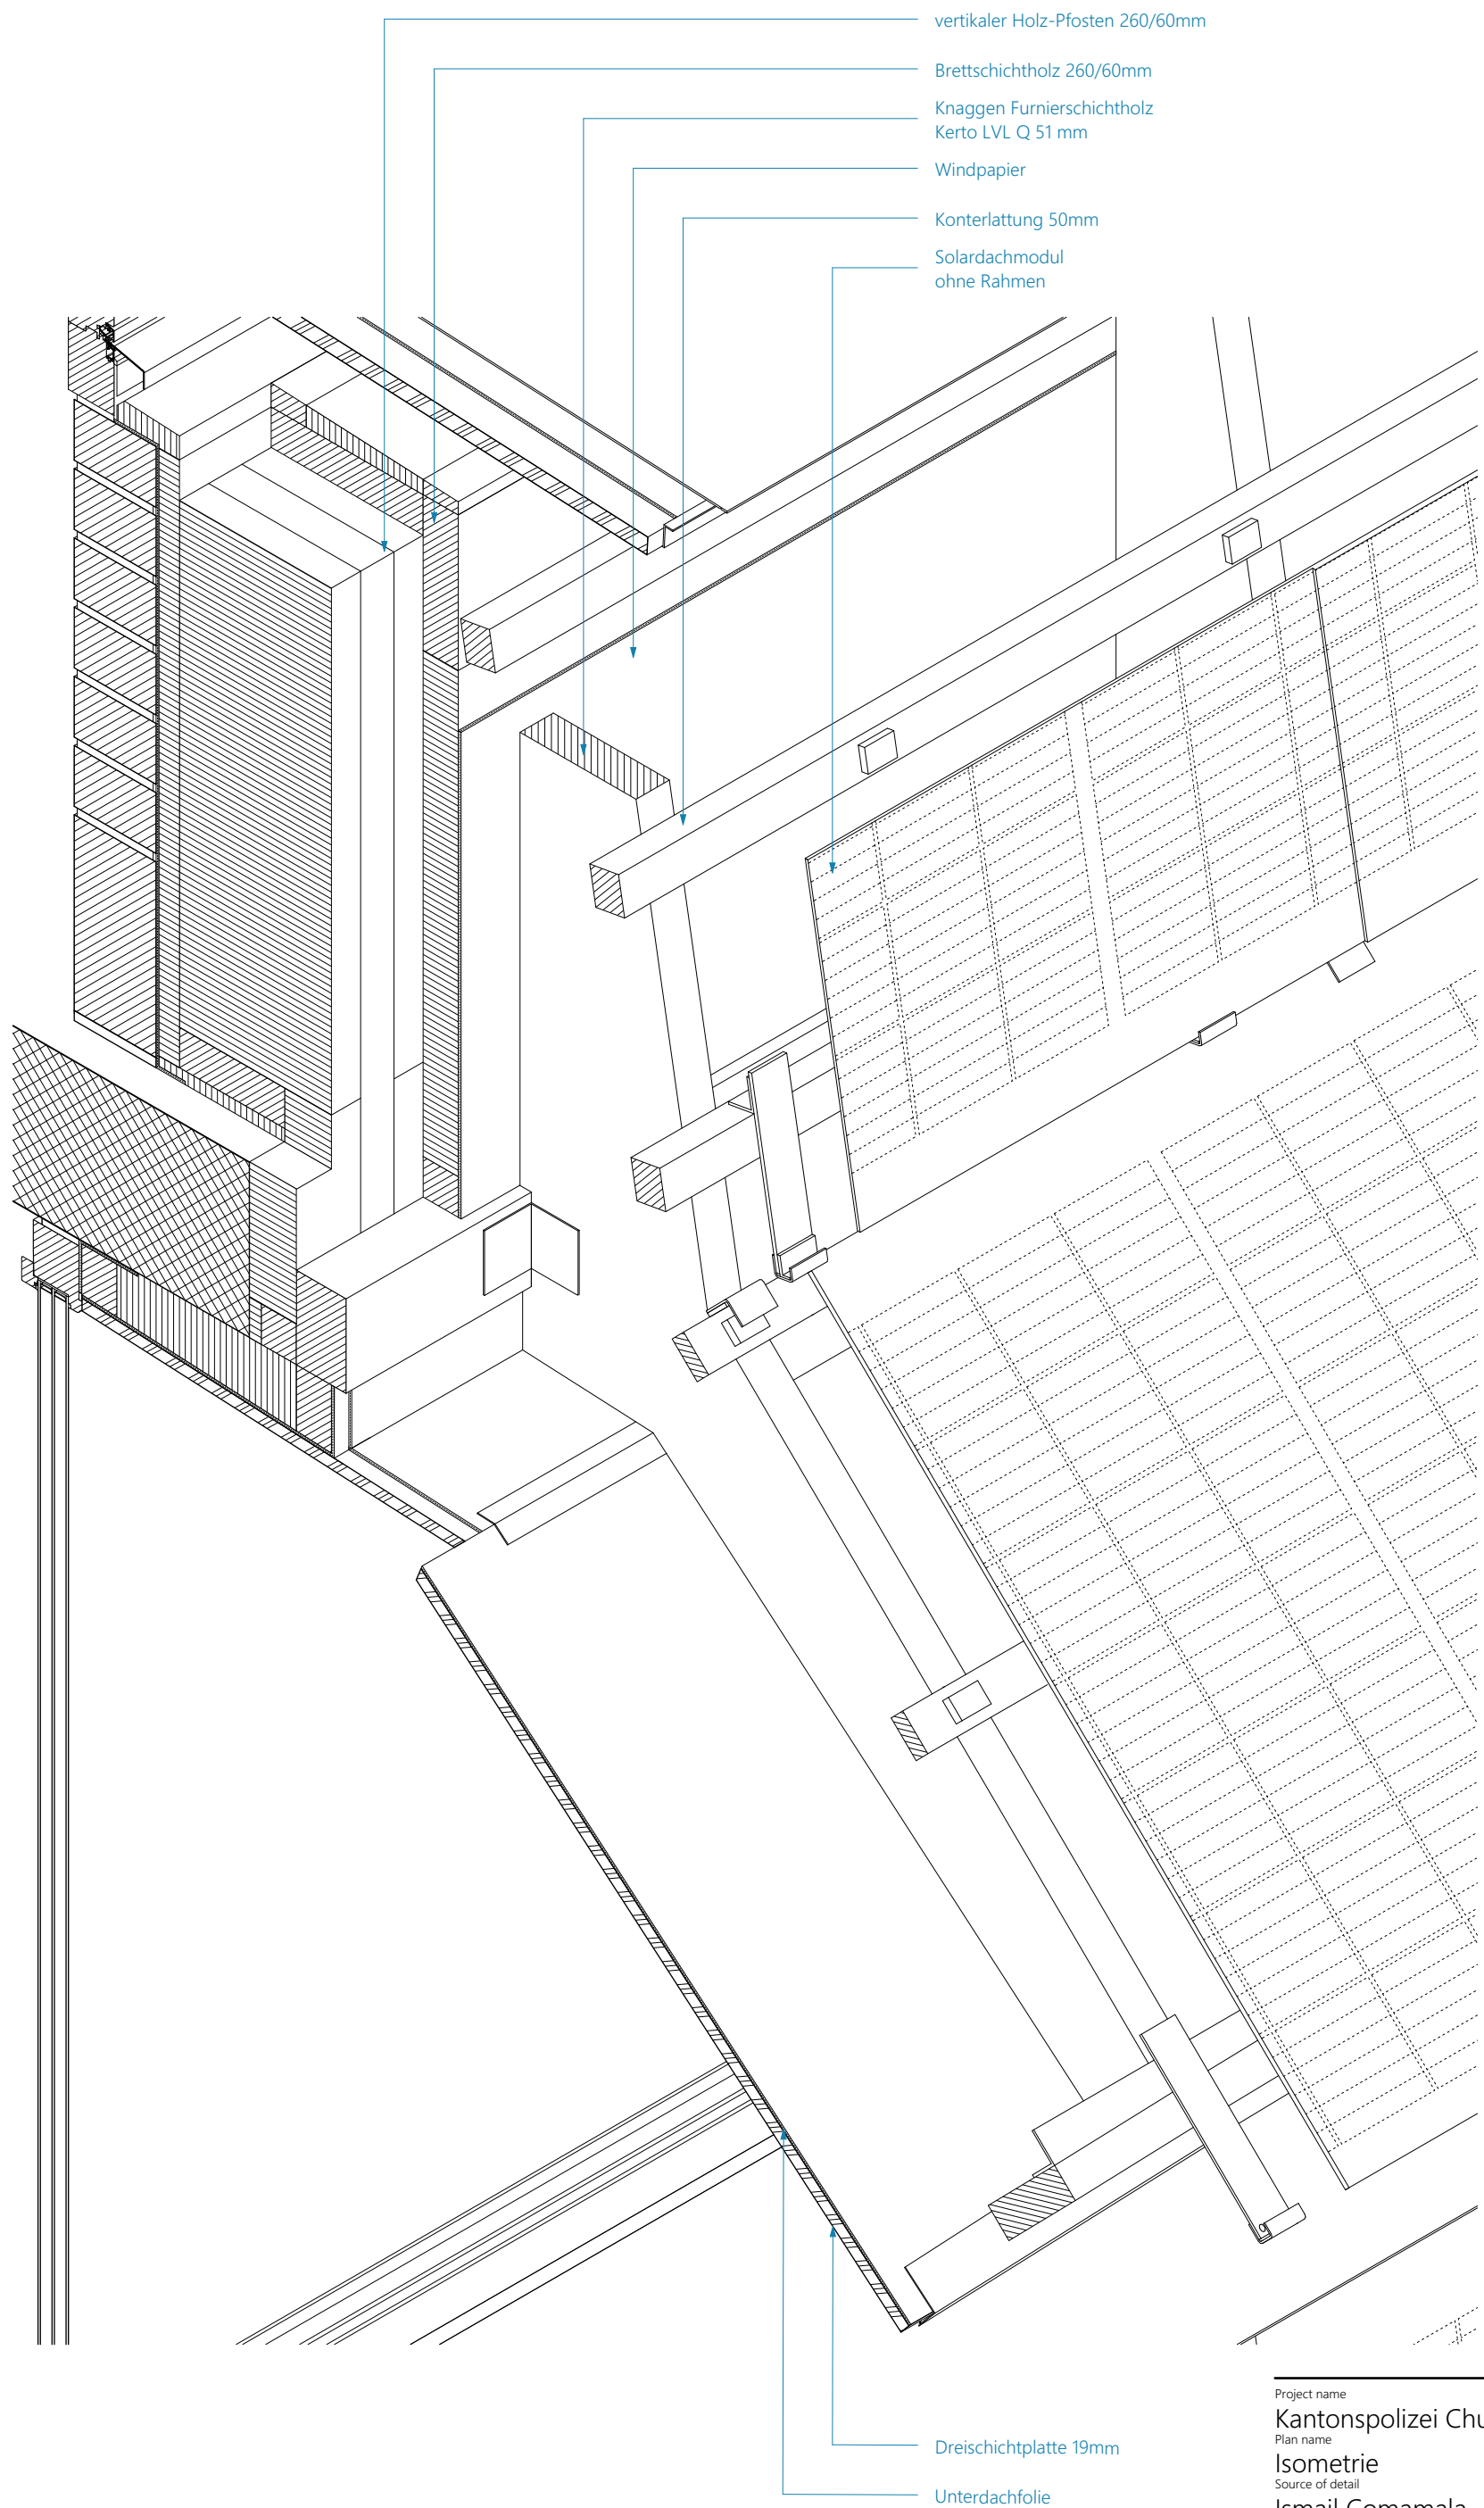

Project name
Kantonspolizei Chur
Plan name
Isometrie
Source of detail
Ismail Comamala

Scale
A3 - 1:10
Redrawn by
BUK-ETHZ

0 10 20 40

Date of creation
28.04.2025