


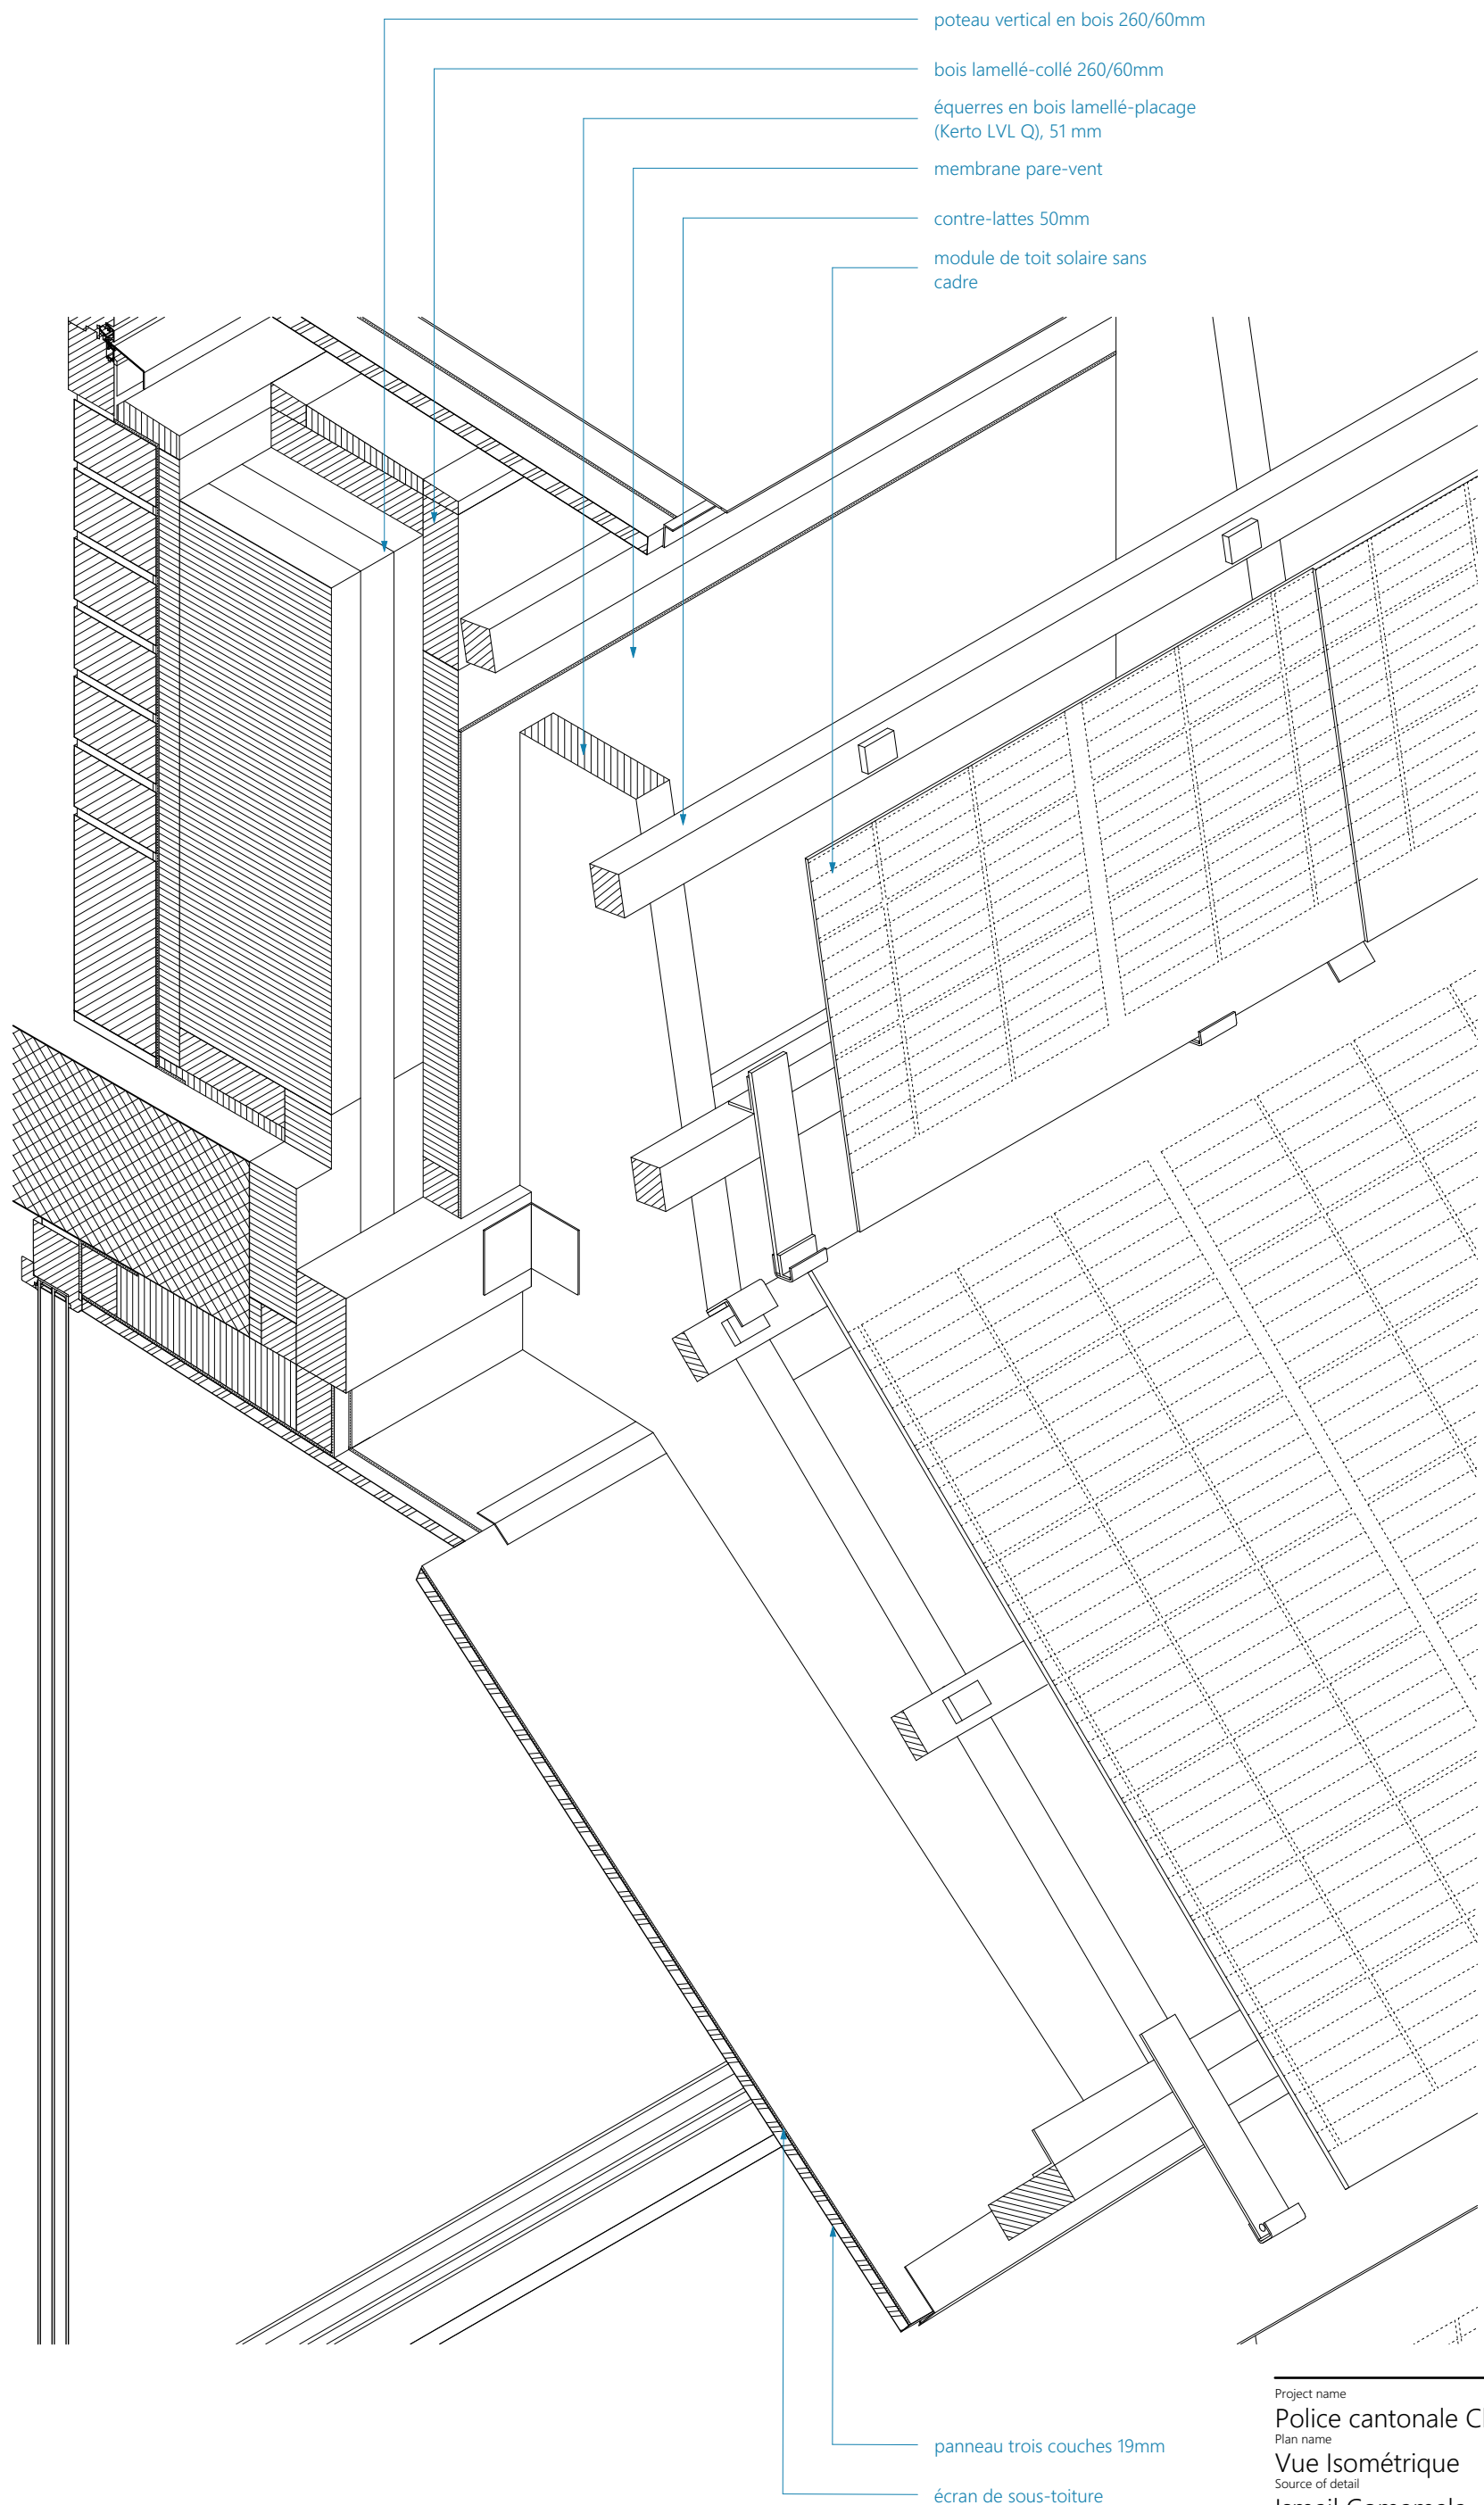

Project name
Police cantonale Chur
Plan name
Vue Isométrique
Source of detail
Ismail Comamala

Scale
A3 - 1:10
Redrawn by
BUK-ETHZ
Date of creation
28.04.2025