

ATK 103 EE 20 adjustable agrafe  
ATK 103 P20 supporting profile

GFT SST wall bracket 196mm  
ATK 103 EE 20 fixed agrafe

DIN rail 30/15/60/2.0mm RAL 9005  
Stamisol Color "Coal"  
Isover PB F 030 200mm  
photovoltaic module 17mm


adjustable glass anchor GFT 66 Spezial

GFT 66 light middle supporting profile  
RAL 9005

fixed glass anchor GFT 66 Spezial

GFT Thermico Star wall bracket 196mm  
steel L-profile 45/45/2.3mm

GFT 66 light supporting profile RAL 9005  
adjustable glass anchor GFT 66 Spezial  
aluminium sheet metal cladding SST 2mm

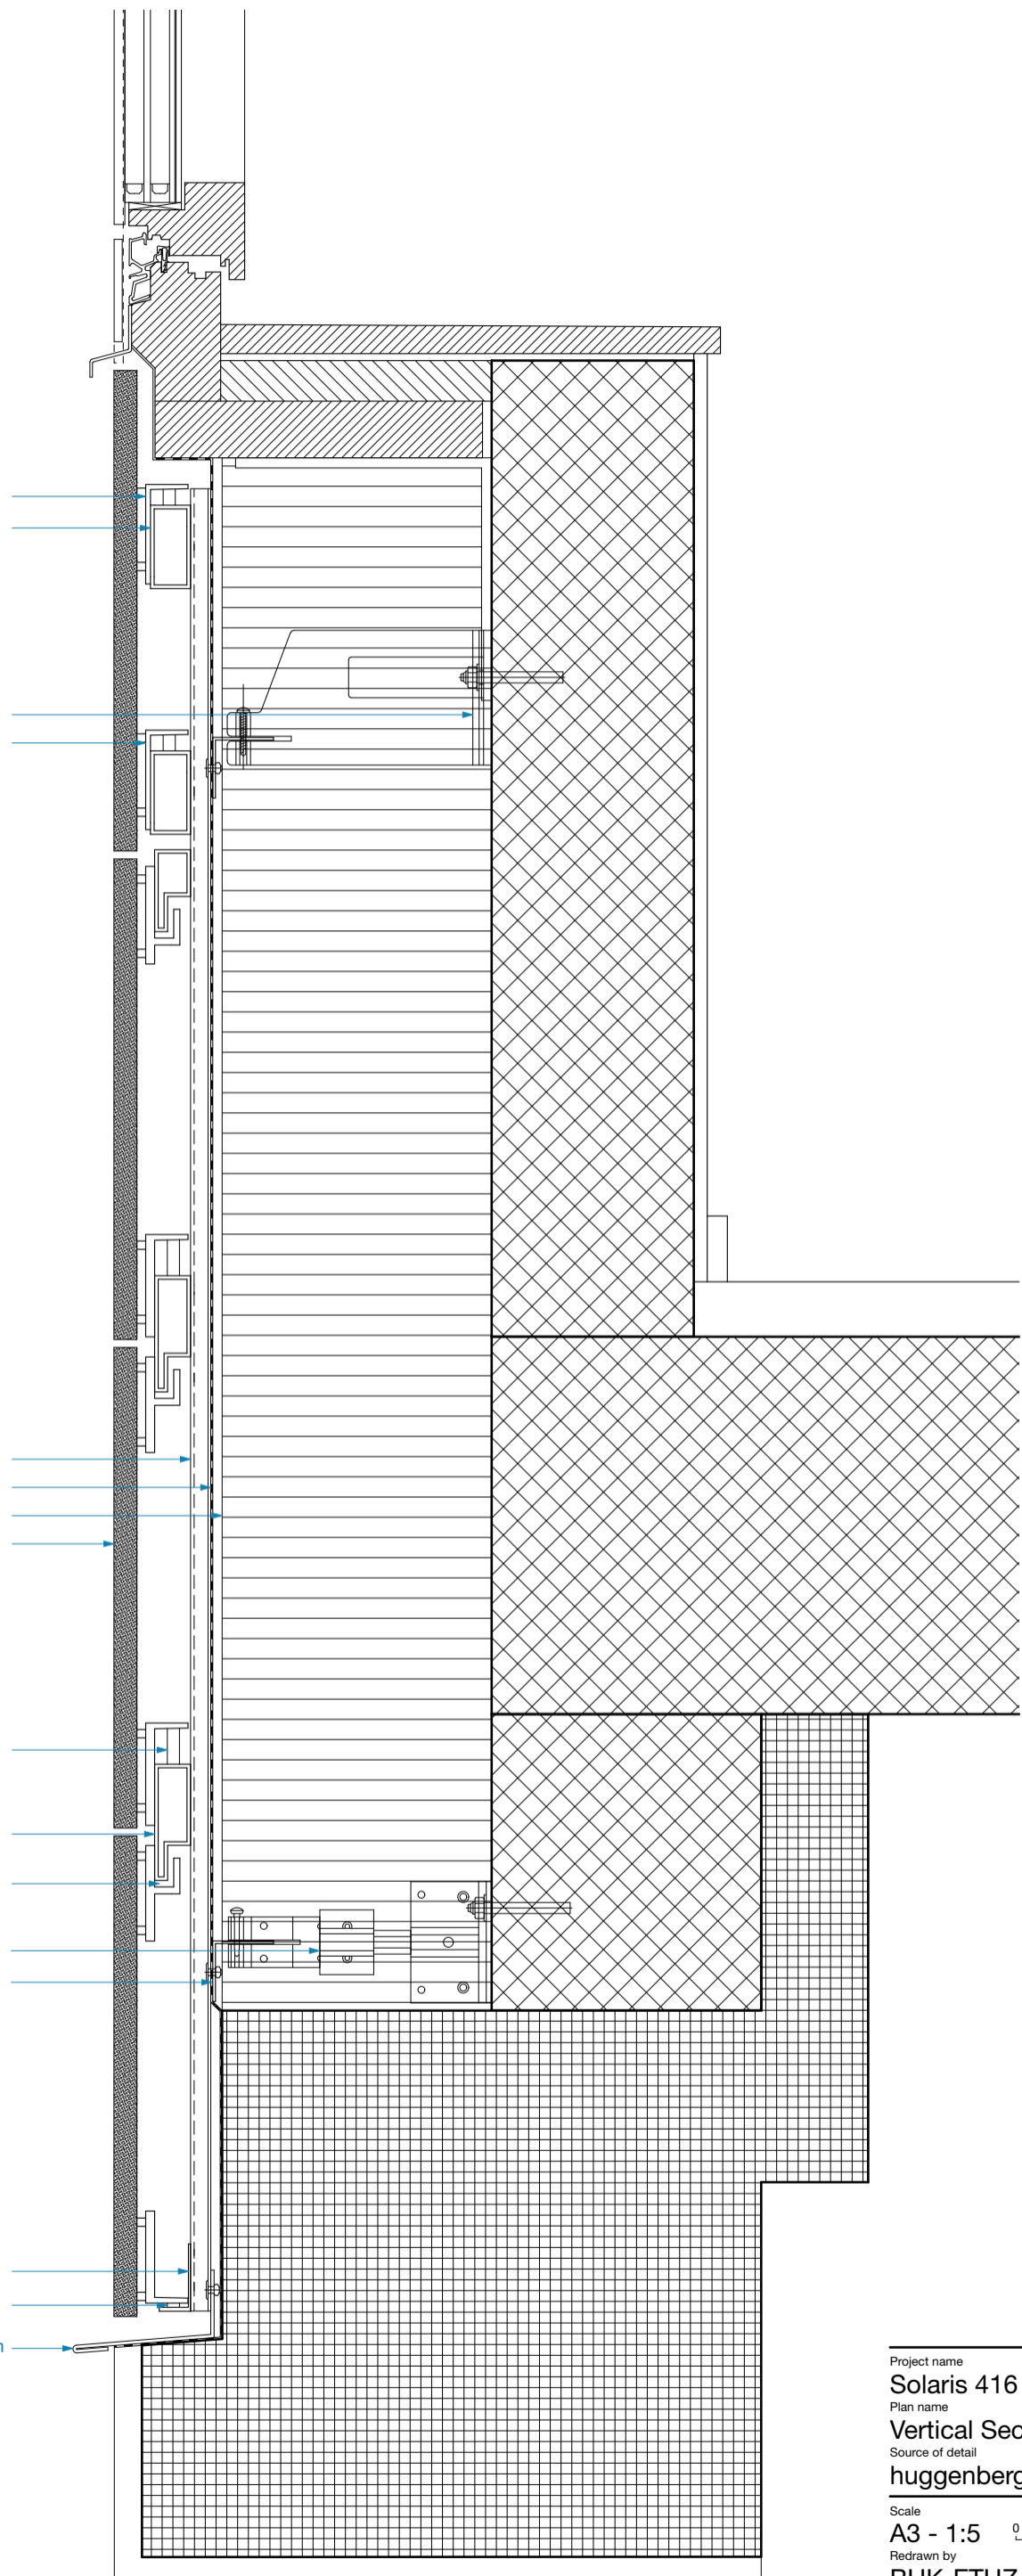

Project name  
**Solaris 416**  
Plan name  
**Vertical Section - Window**  
Source of detail  
**huggenbergerfries Architekten AG**  
Scale  
**A3 - 1:5** 0 5 10 20  
Redrawn by  
**BUK-ETHZ** Date of creation  
**16.05.2019**