


Screw 80mm
Stainless steel bracket
Photovoltaic panel

Ventilation battens 40/120mm,
conical, pressure-treated
Wind paper
Cross battens 60/120mm,
in between insulation 60mm
Cross battens 120/60mm,
in between insulation 120mm

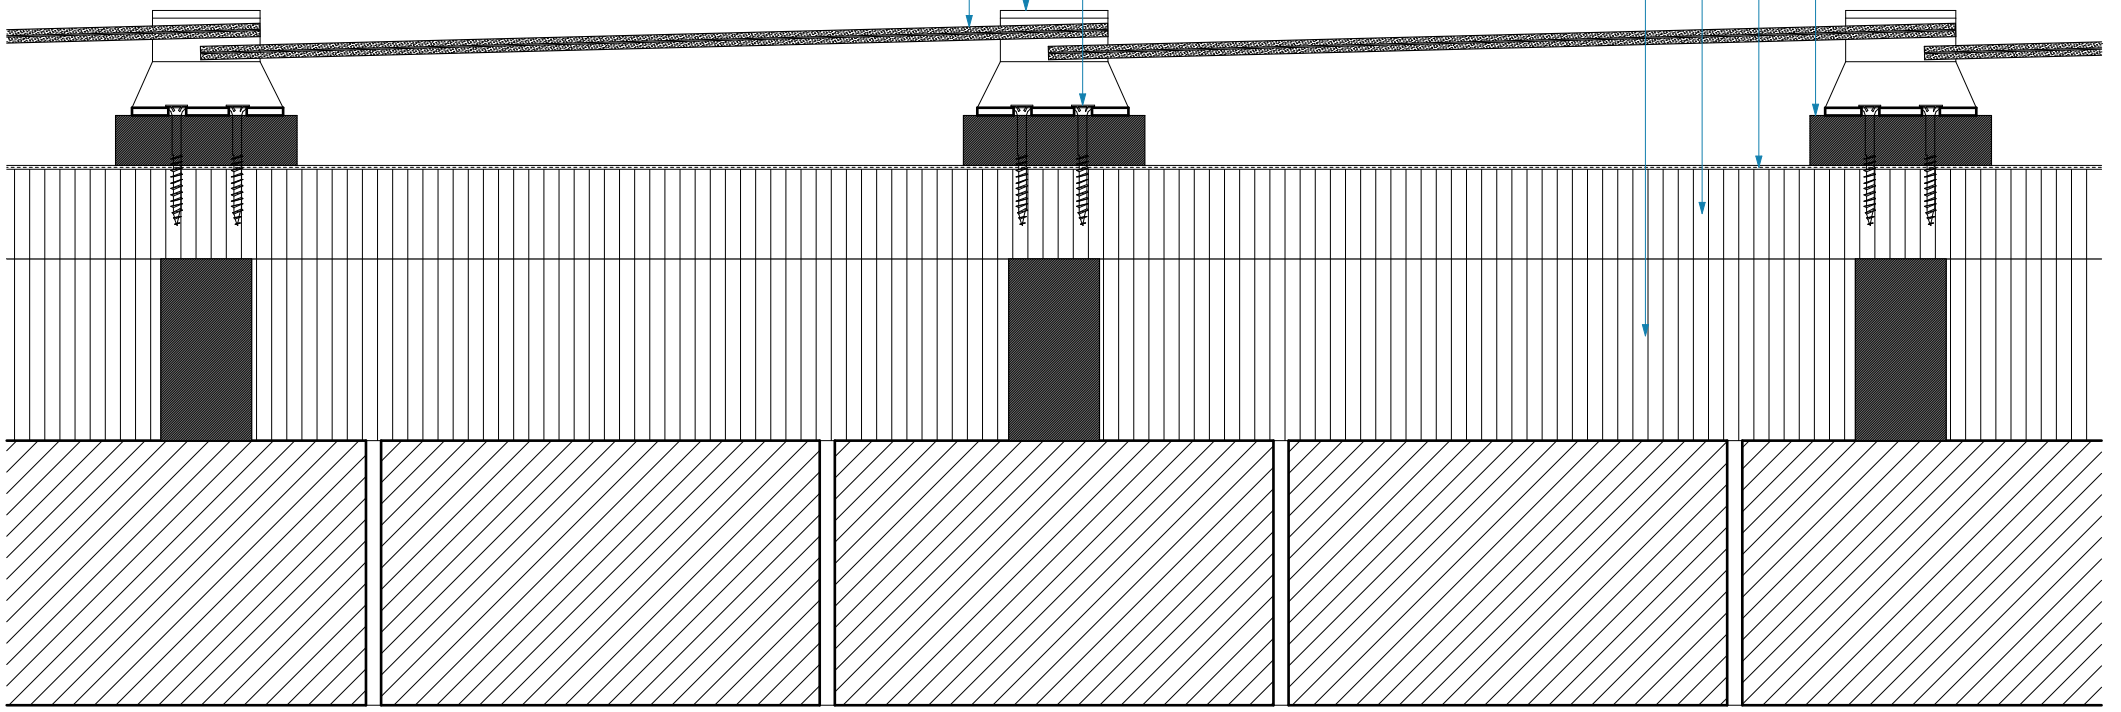

Project name
Zwirnerstrasse
Plan name
Horizontal Section
Source of detail
René Schmid Architekten AG

Scale
A3 - 1:5 0 5 10 20
Redrawn by
BUK-ETHZ Date of creation
27.01.2021