


Photovoltaic module - Front
glass 3,2mm - Monocrystalline
cell - Rear glass ESG 6mm
Steel substructure for
photovoltaic modules
Shingled sheet metal subroof
Wood based panels 25mm
Rafter 240x120mm isolated
interspace
Counter-battens 120x80mm
isolated interspace
Vapour barrier
Battens for installation space
28x60mm
Gypsum plasterboard double
planked 25mm

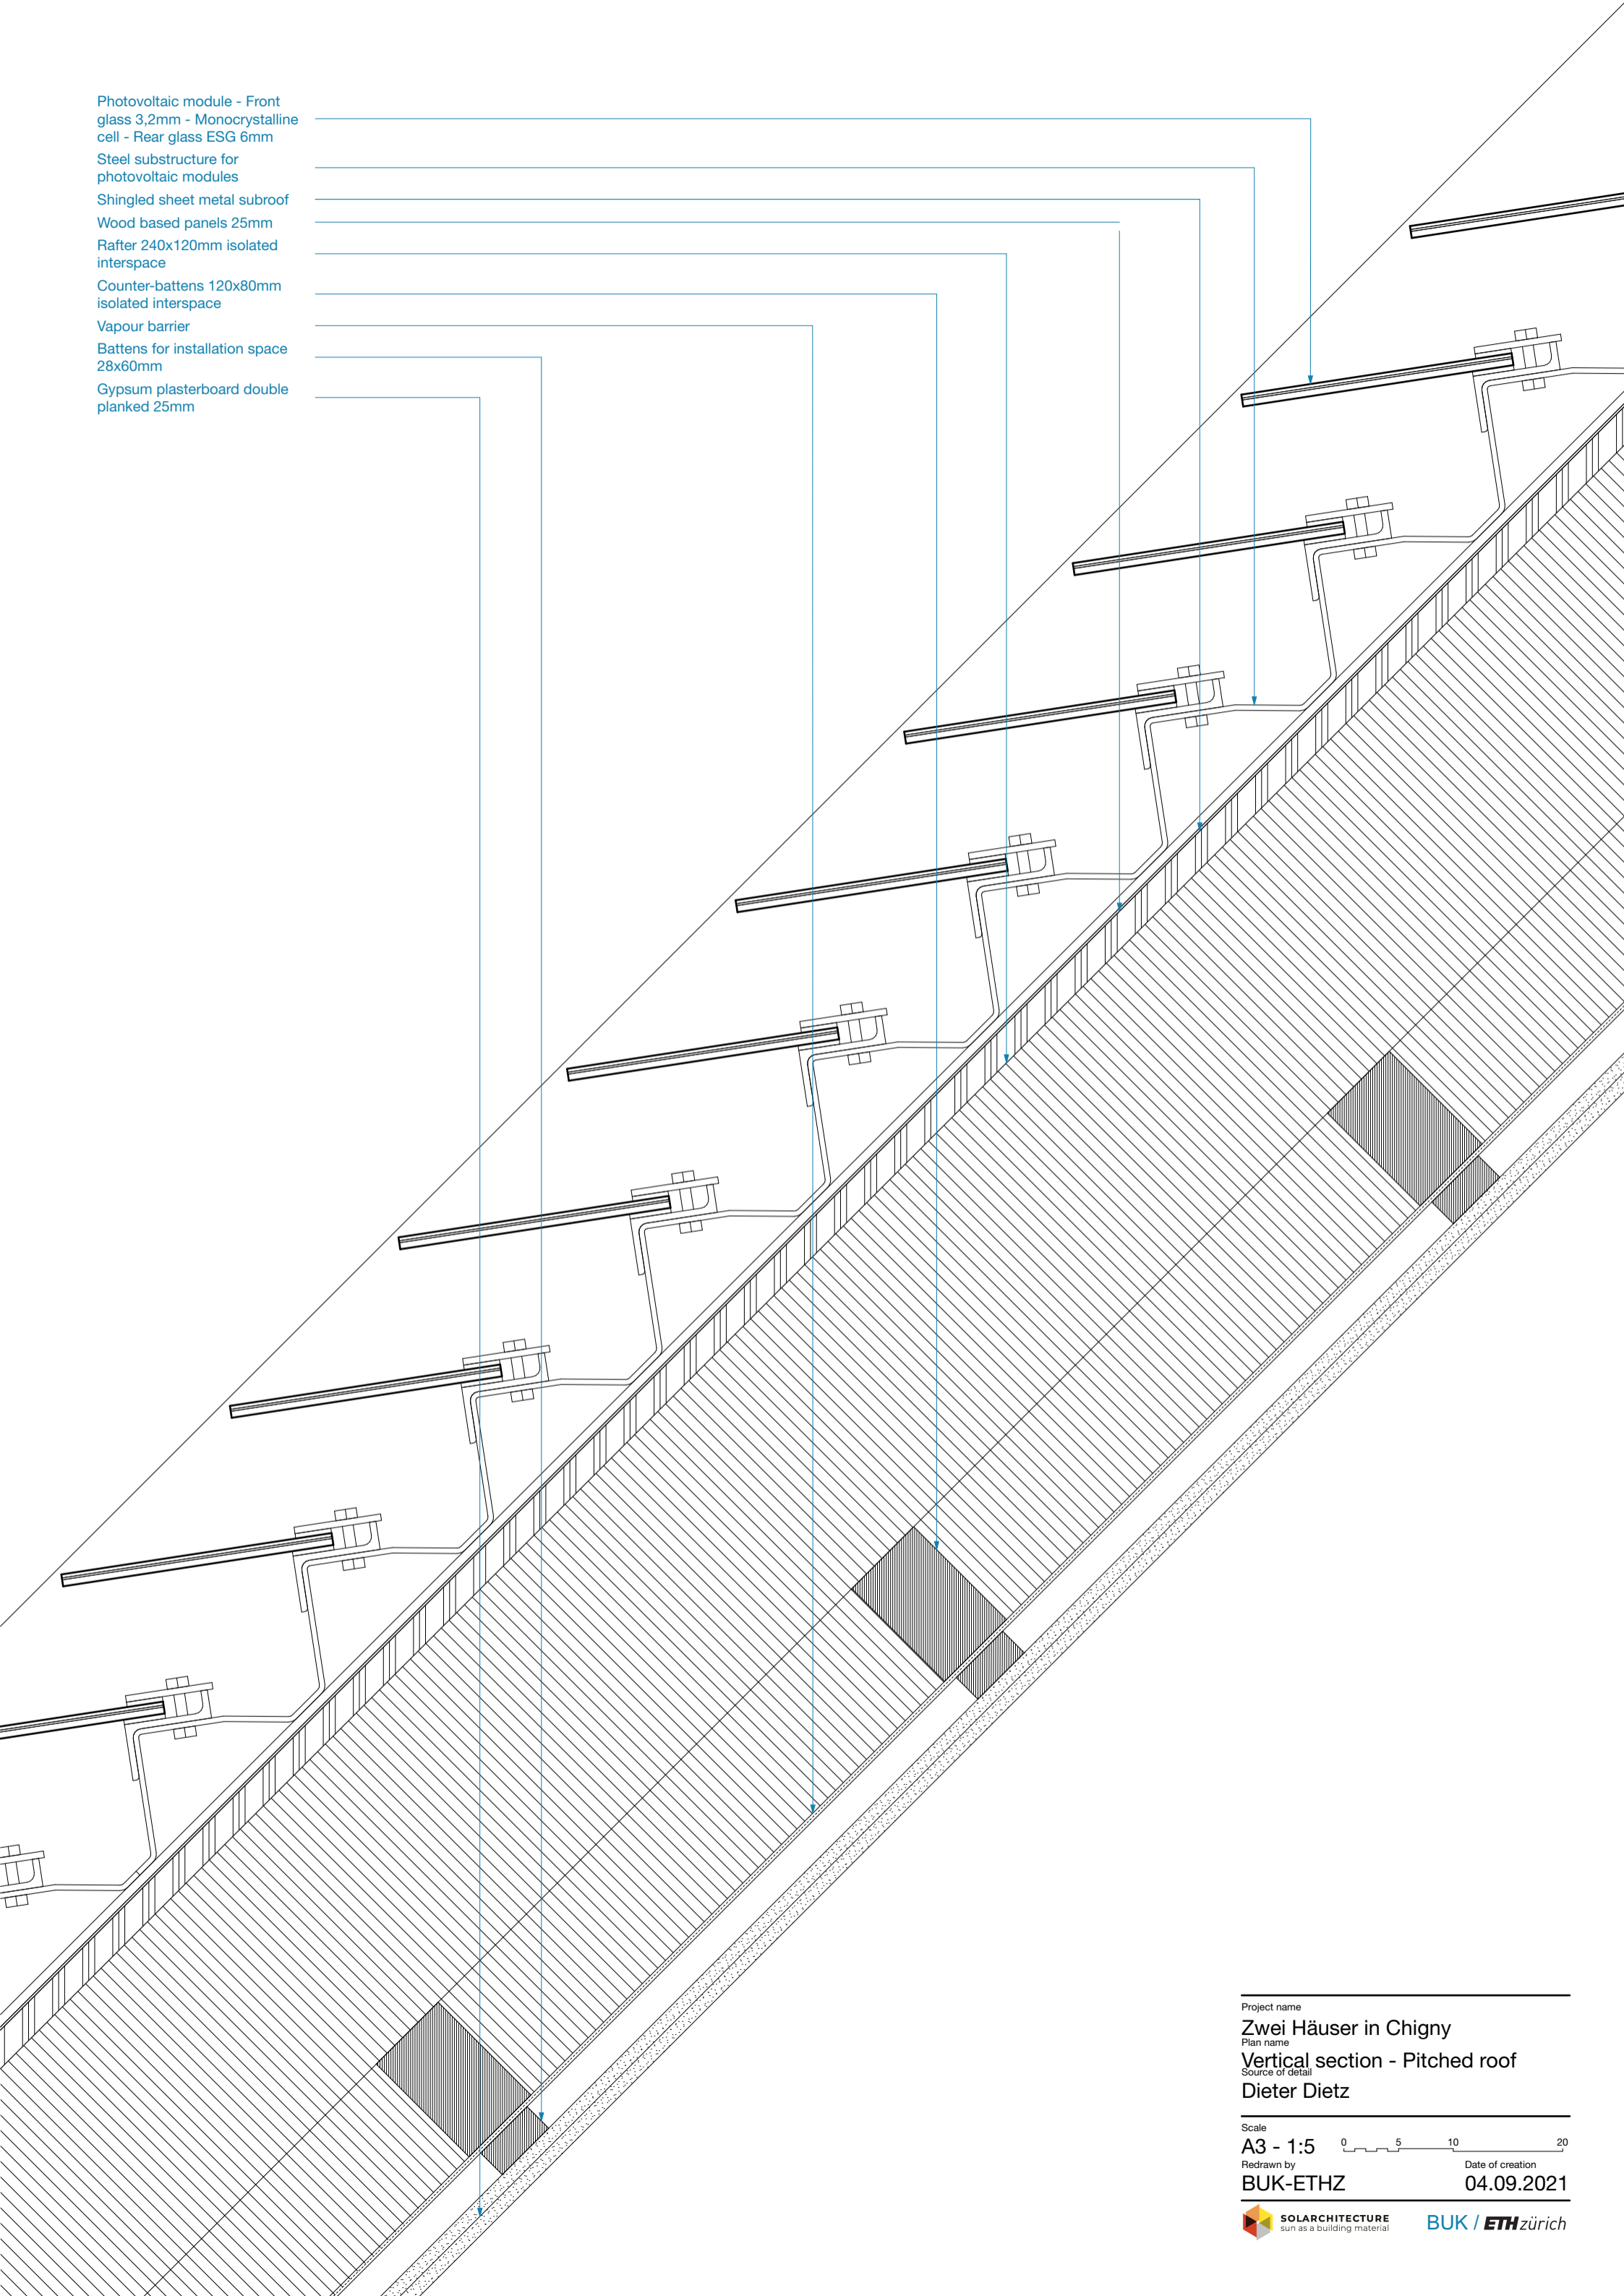

Project name
Zwei Häuser in Chigny
Plan name
Vertical section - Pitched roof
Source of detail
Dieter Dietz

Scale
A3 - 1:5 0 5 10 20
Redrawn by
BUK-ETHZ Date of creation
04.09.2021