


Interior plaster 10mm
 Brick wall 175mm
 Bracket with GRP element
 170mm
 Horizontal T-Profil Alu
 Rock wool with black fleece
 160mm
 Vertical backrail for mounting
 photovoltaic module
 Photovoltaic module - 4mm front
 glass with white matt film
 Solaxess film - Monocrystalline
 cell - 4mm rear glass

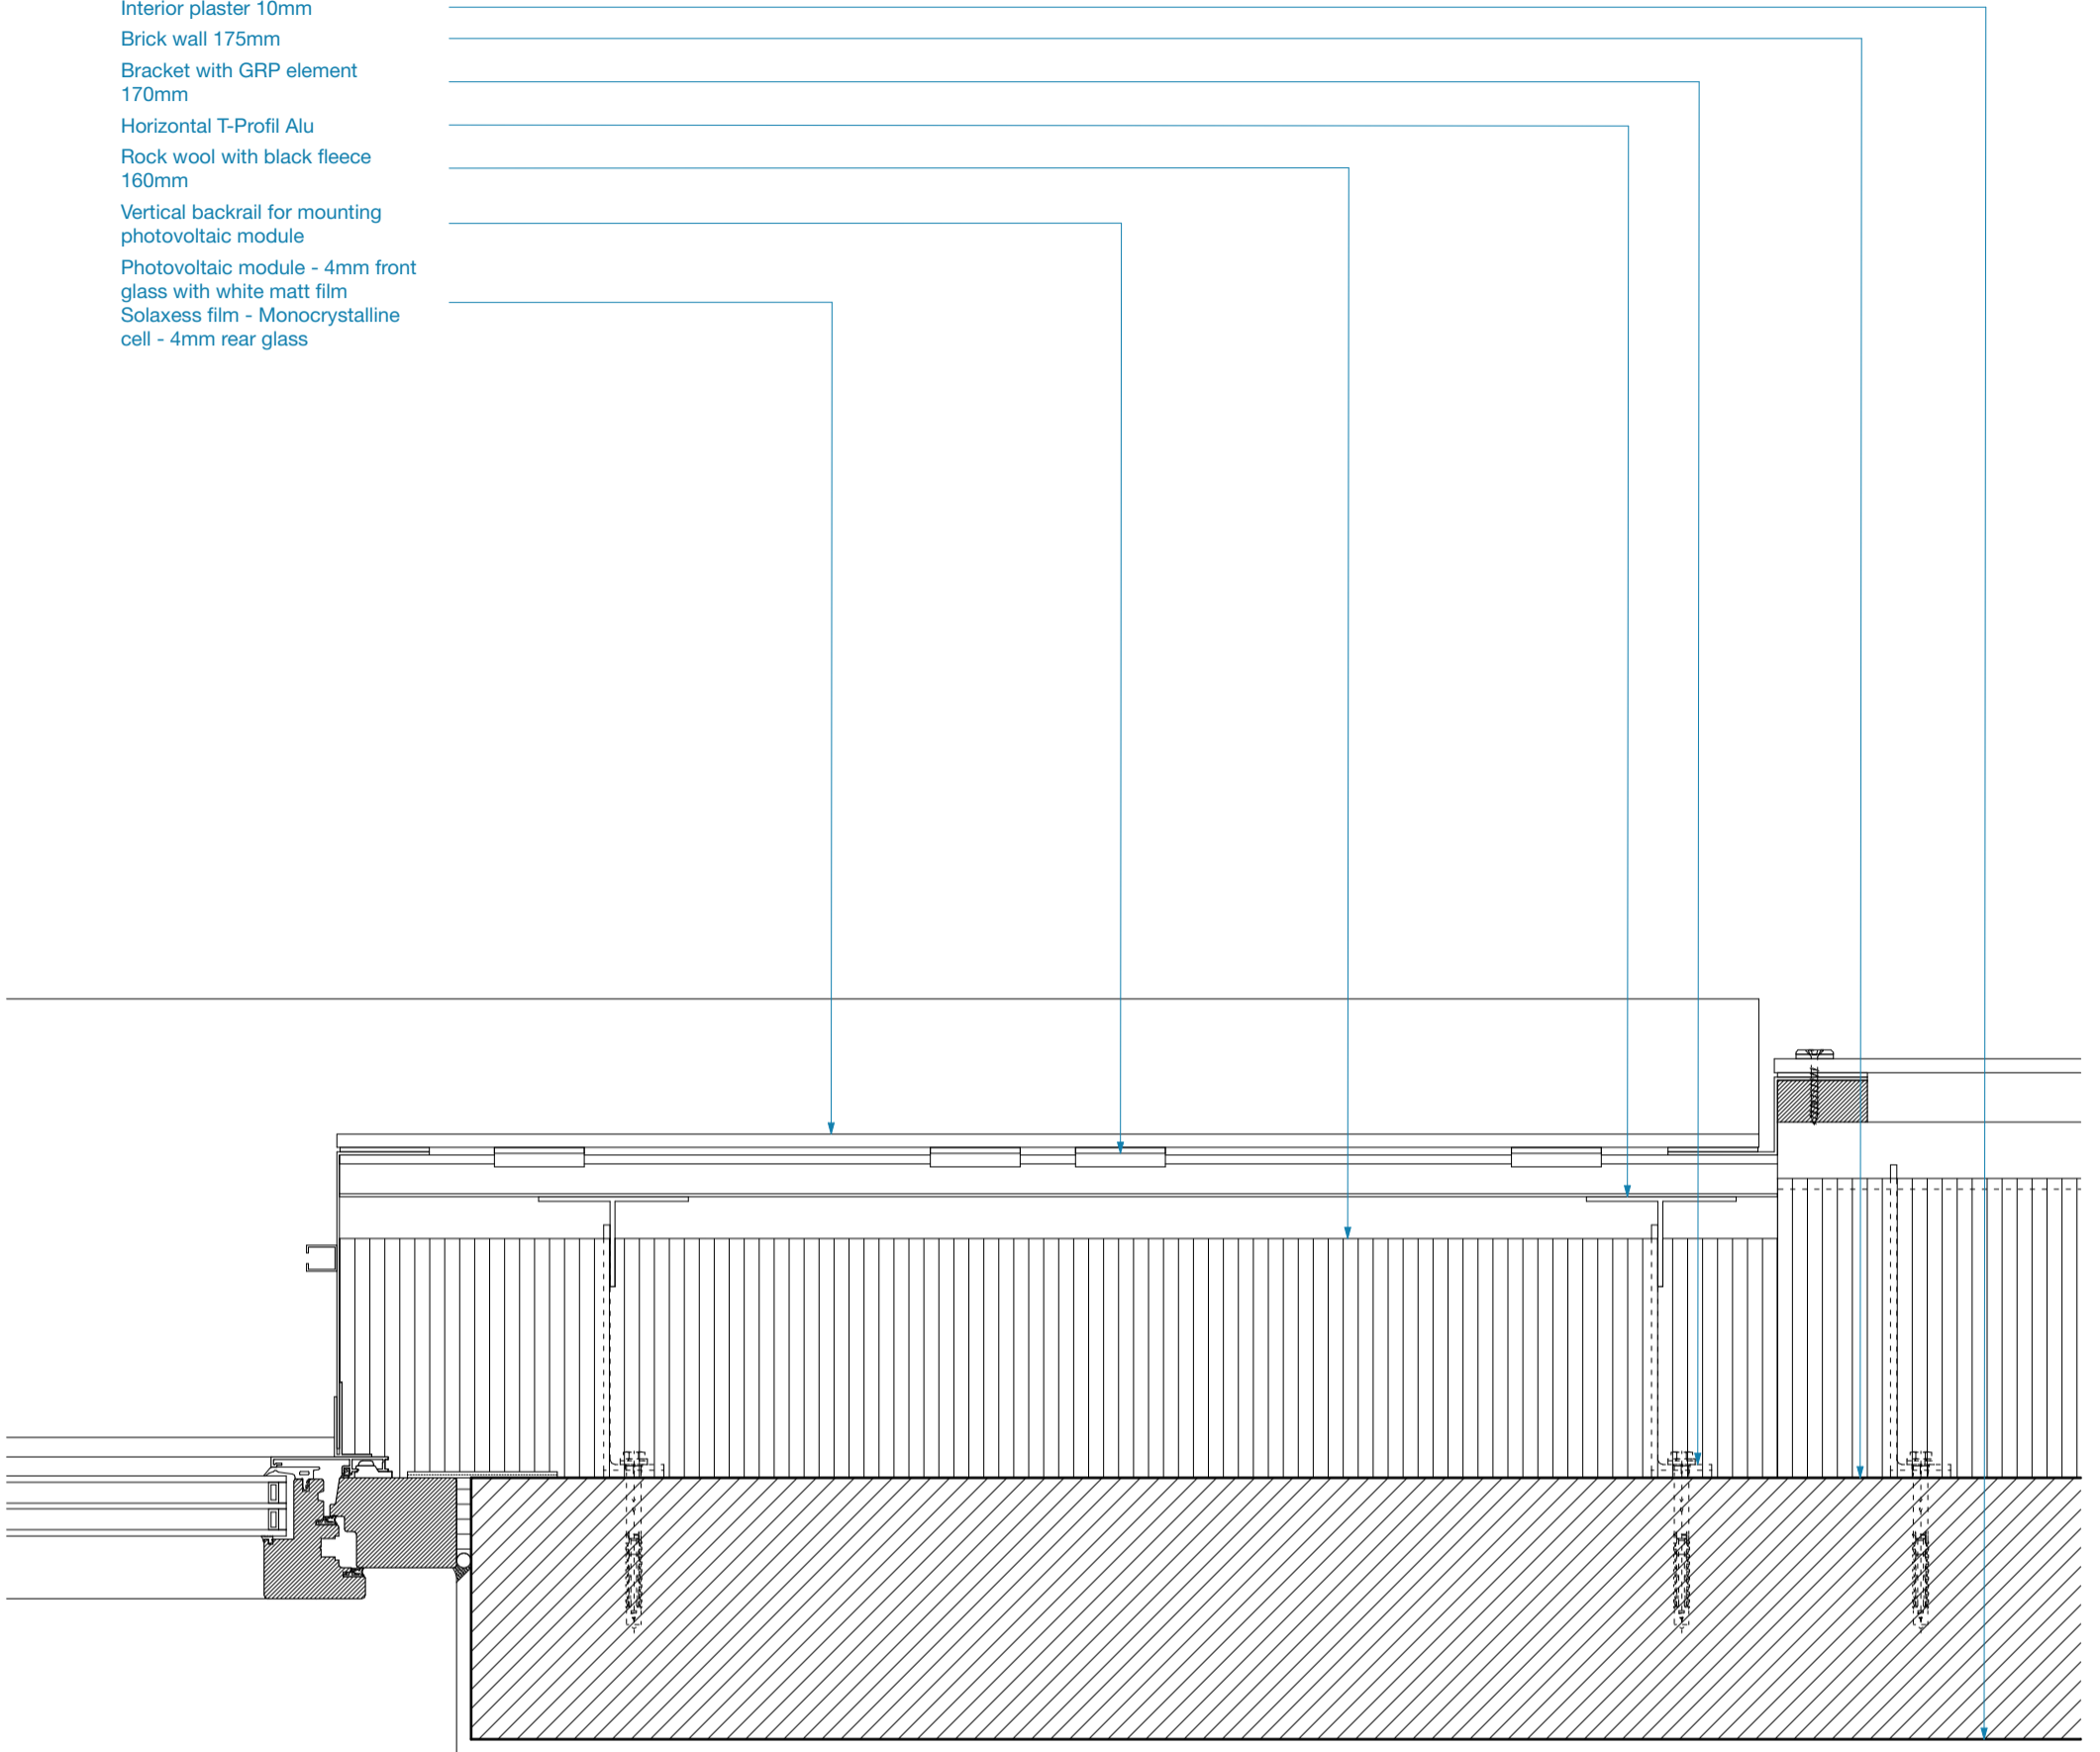

Simplified representation of the substructure of the white PV modules

Project name
MFH Männendorf
 Plan name
Horizontal Section - Window
 Source of detail
René Schmid Architekten AG

Scale
A3 - 1:5 0 5 10 20
 Redrawn by
BUK-ETHZ Date of creation
22.07.2021