


Glass wool Isover PBF extra
 180mm with glass fibre fleece
 Angle profile aluminium
 45°45°2,3mm vertical laser cut
 GFT 66V Backrail
 Photovoltaic module
 Typ Ertex Solar 11mm
 GFT bracket Termico 166mm
 GFT 66V end profile below
 GFT 66V glass anchor
 adjustable below
 GFT 66V angle of support

Cladding aluminium 2mm
 colorless anodized
 GFT bracket Avanti 166mm
 with Thermostop
 GFT 66V end profile above
 GFT 66V glass anchor
 torpid above

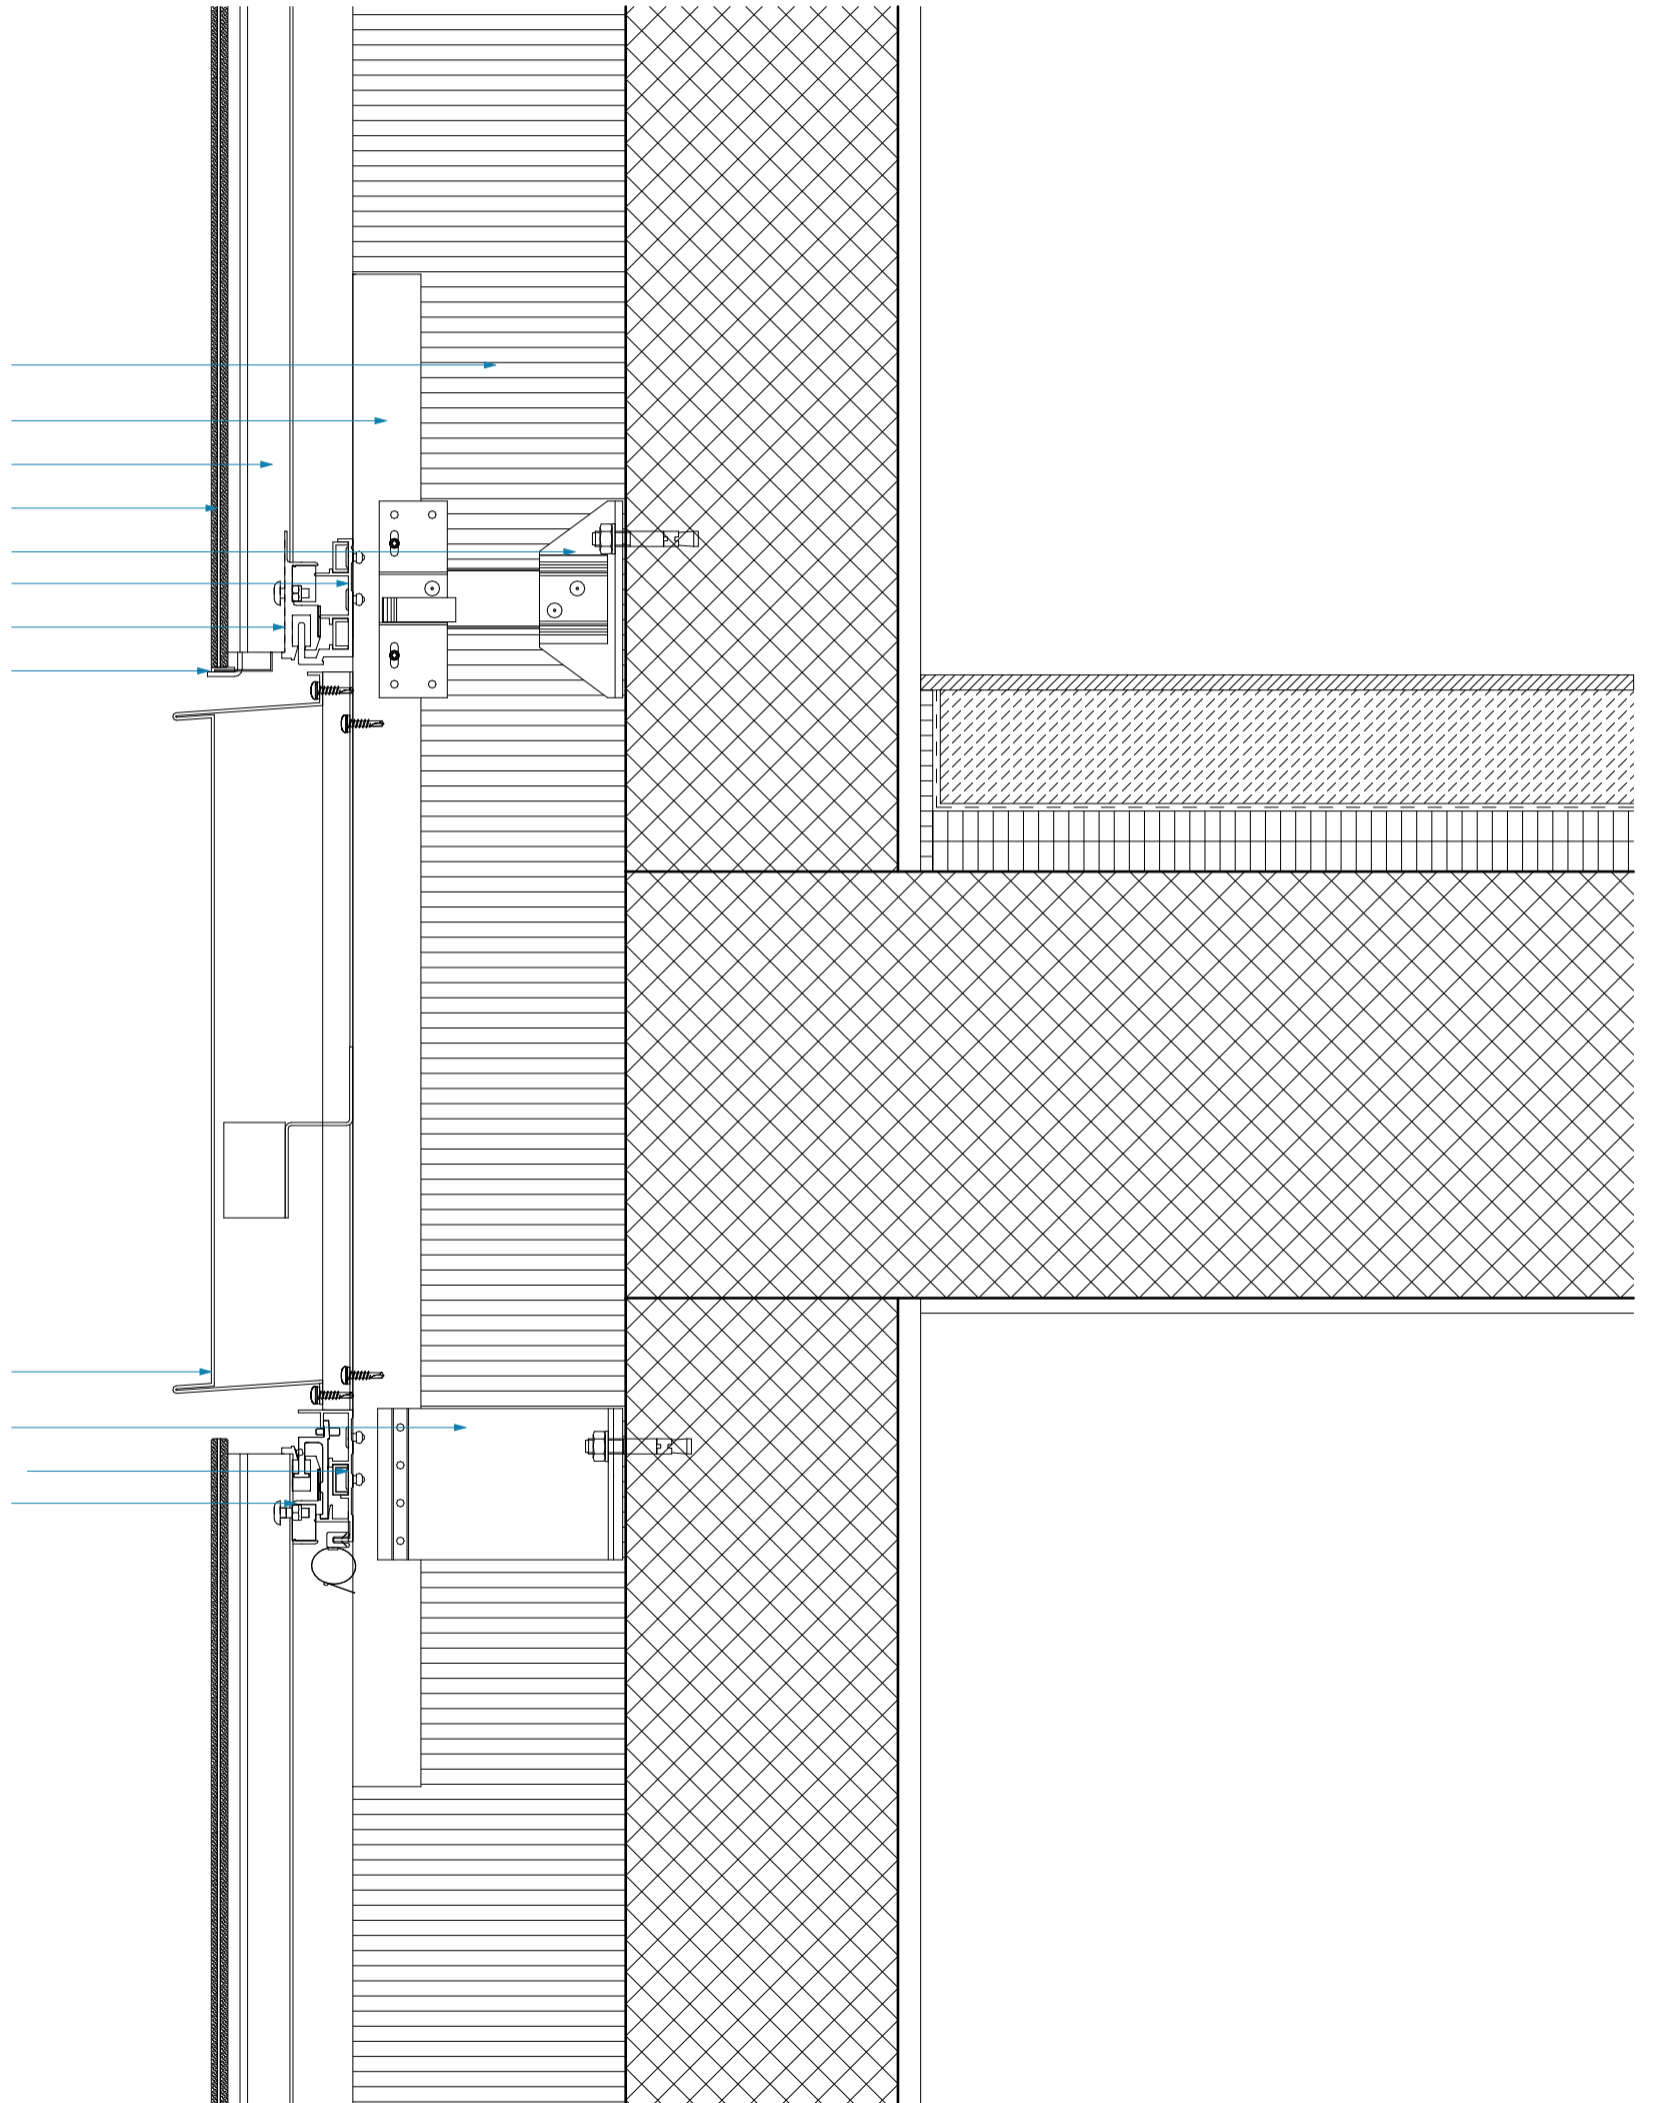

Project name
Fehlmann Areal
 Plan name
Vertical Section - Norm
 Source of detail
Bob Gysin + Partner Architekten

Scale
A3 - 1:5 0 5 10 20
 Redrawn by
BUK-ETHZ Date of creation
11.01.2022