


Thread bolt

Photovoltaic module
Tempered glass 6mm
PVB
Tempered glass 6mm

Waterproofing membrane

Profile aluminium

Support PVC

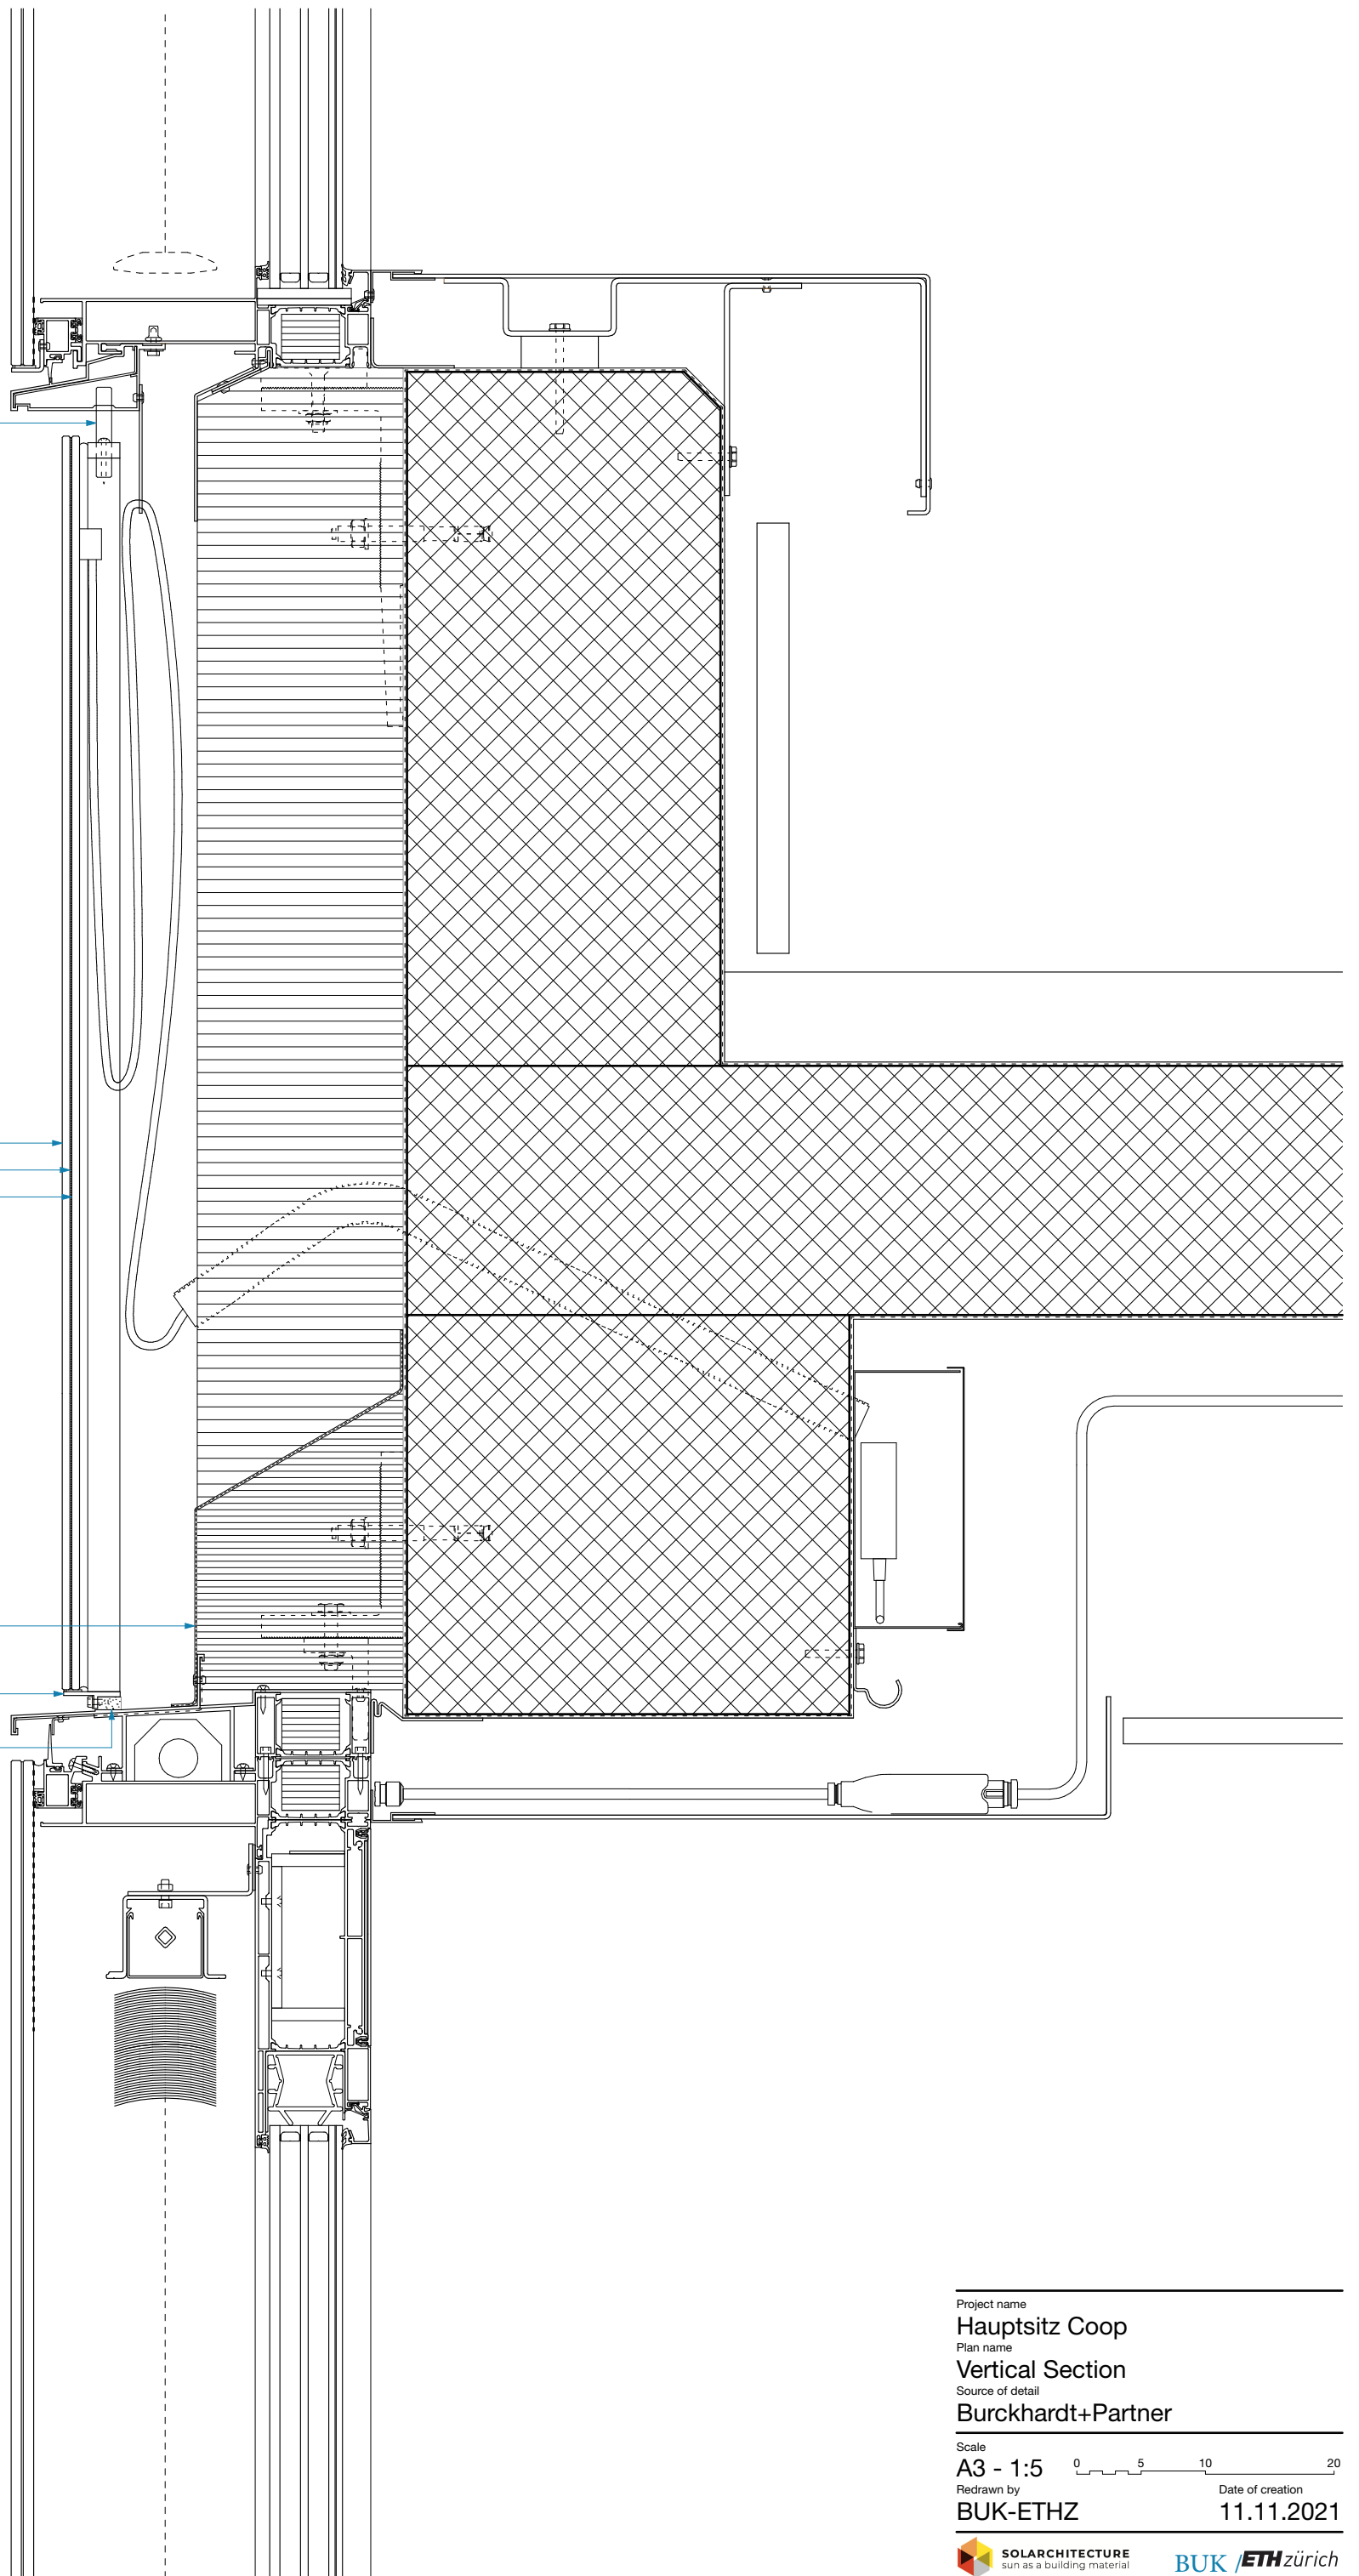

Project name
Hauptsitz Coop
Plan name
Vertical Section
Source of detail
Burckhardt+Partner

Scale
A3 - 1:5 0 5 10 20
Redrawn by
BUK-ETHZ Date of creation
11.11.2021

 **SOLARCHITECTURE**
sun as a building material

 **BUK/ETH zürich**