


Stossblech
Glasfuge offen

PV-Modul
Glas ESG 6mm
PVB
Glas ESG 6mm

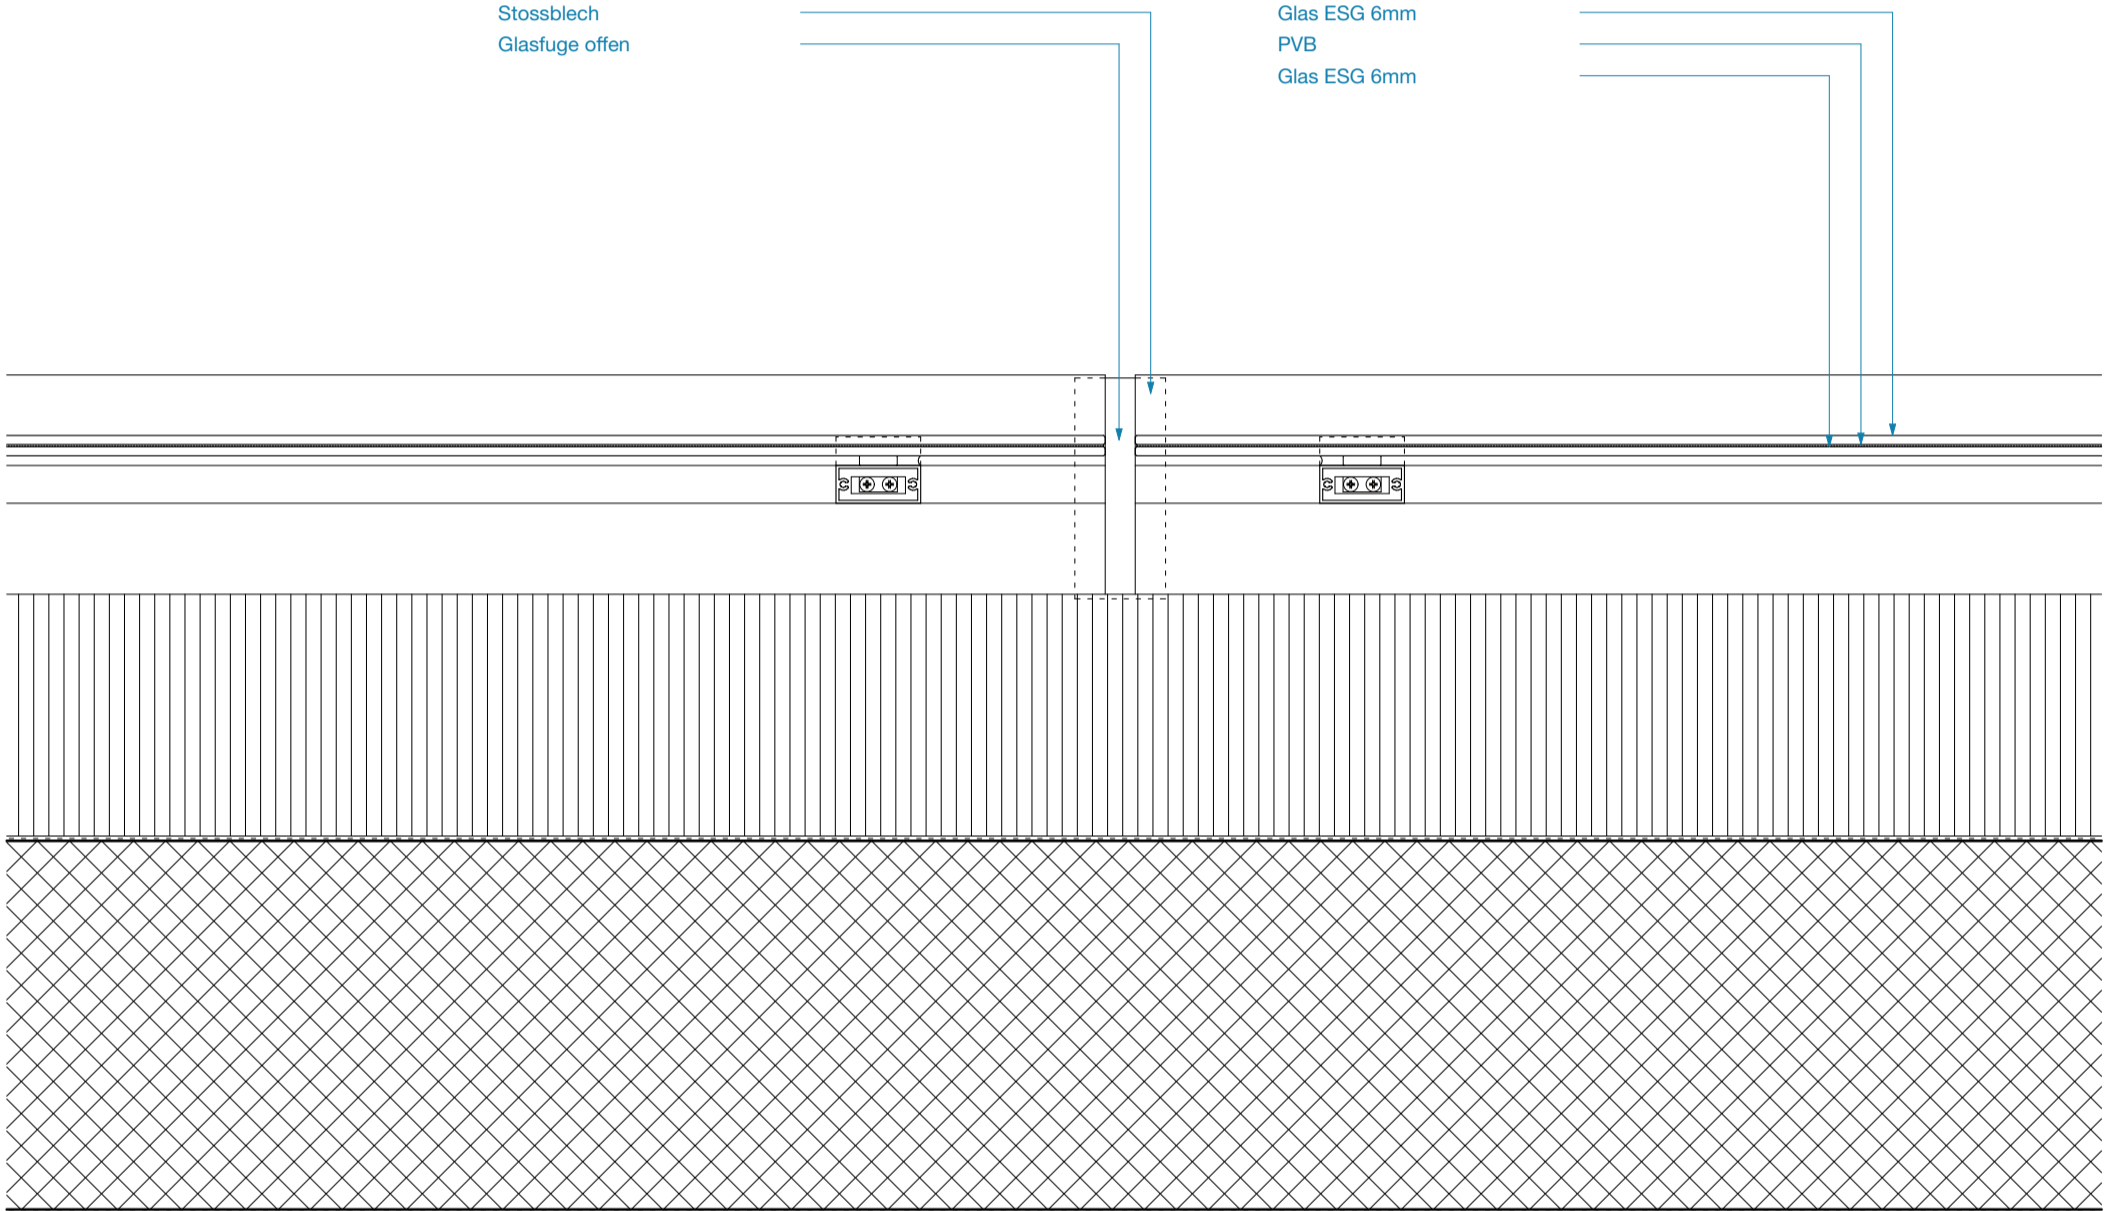

Project name
Hauptsitz Coop
Plan name
Horizontal Section
Source of detail
Burckhardt+Partner

Scale
A3 - 1:5 0 5 10 20
Redrawn by
BUK-ETHZ Date of creation
11.11.2021