


Piatra deflettrice  
Giunto del vetro aperto

Modulo fotovoltaico  
Vetro temperato 6mm  
PVB  
Vetro temperato 6mm

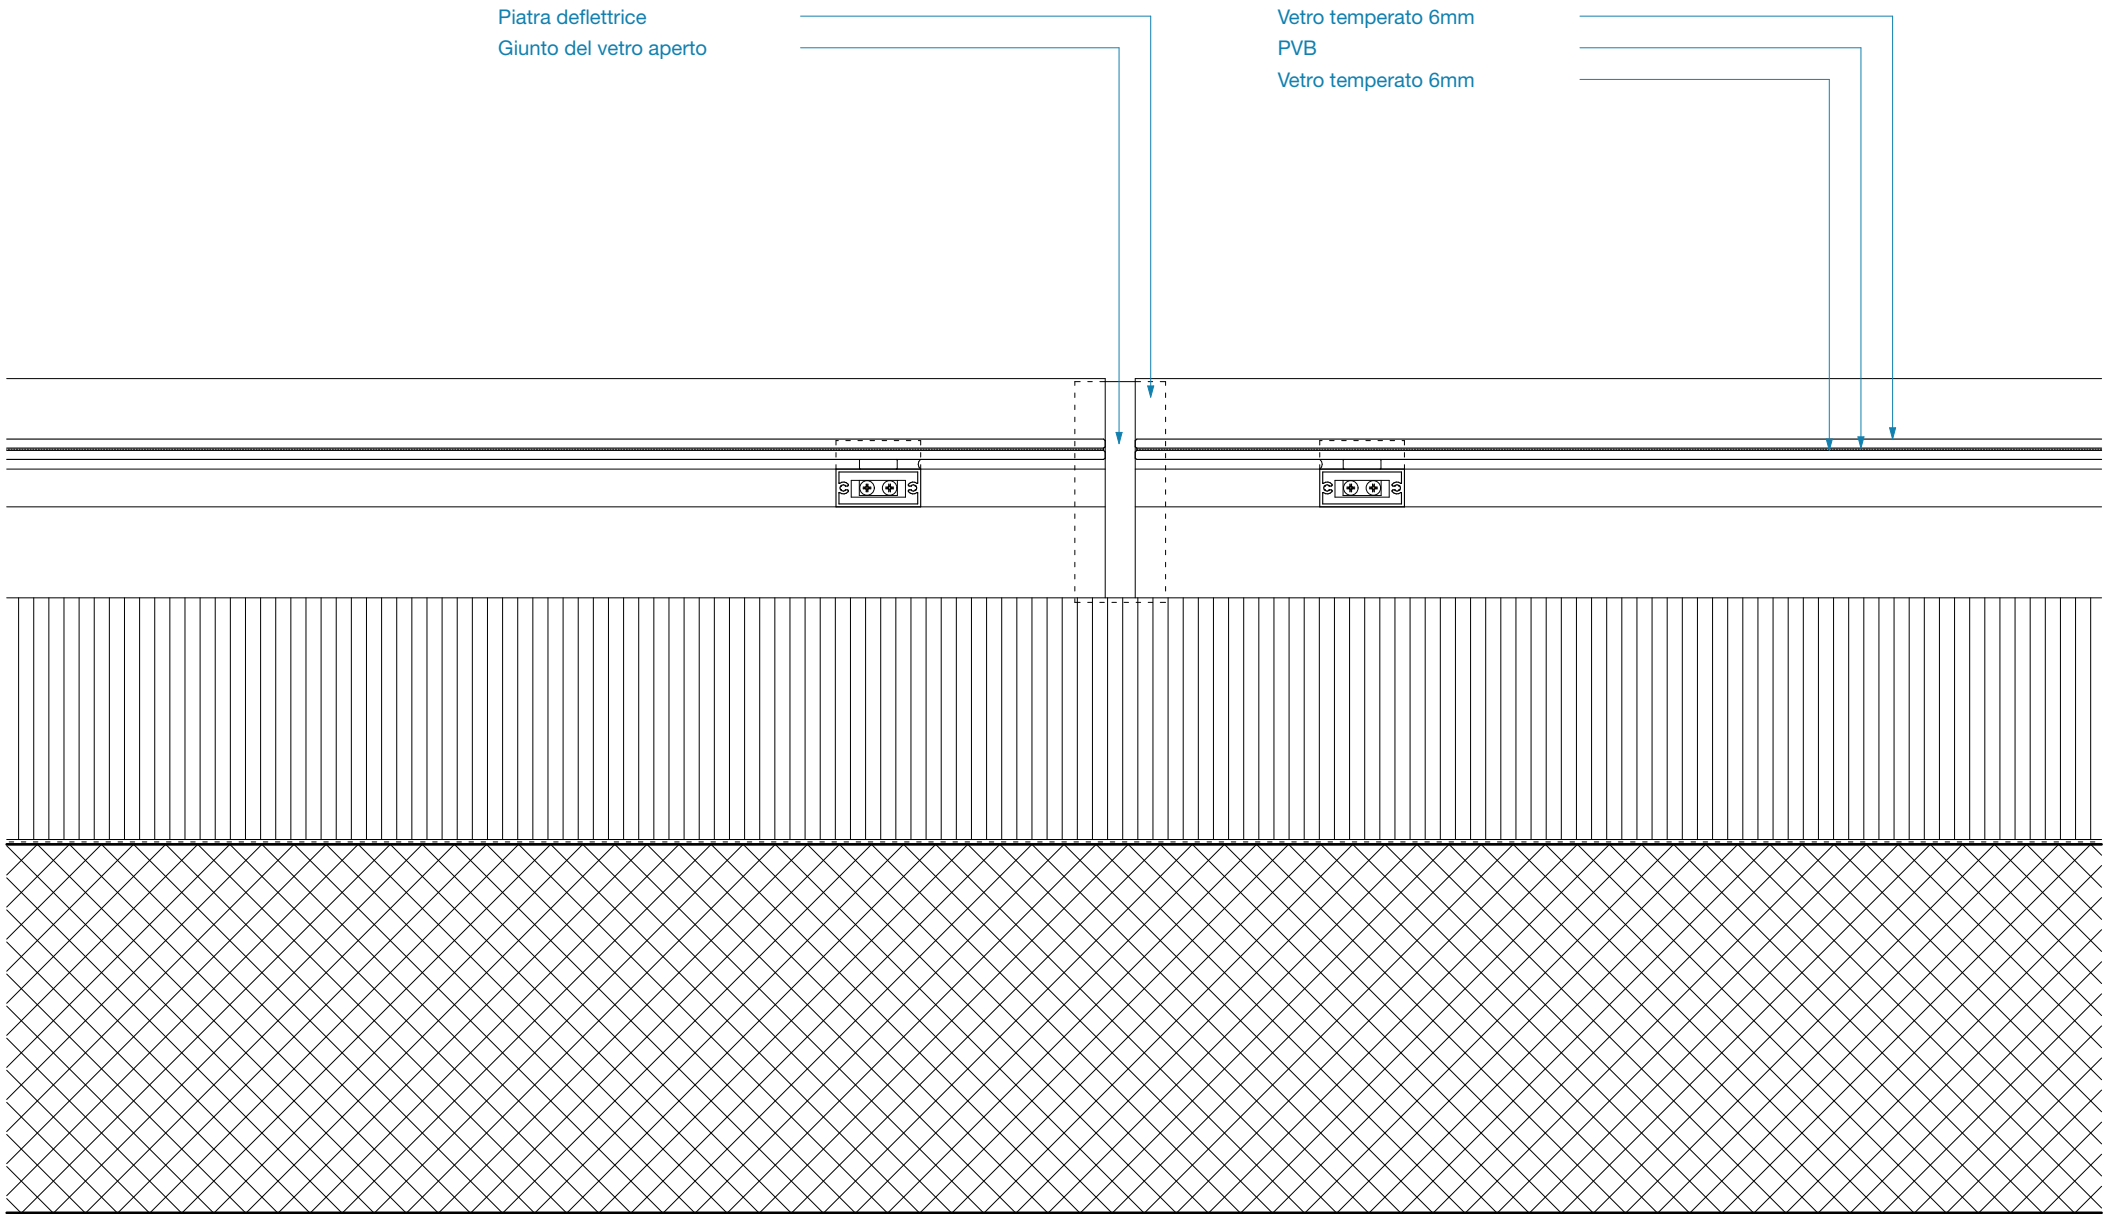

Project name  
**Hauptsitz Coop**  
Plan name  
**Horizontal Section**  
Source of detail  
**Burckhardt+Partner**

Scale  
**A3 - 1:5** 0 5 10 20  
Redrawn by  
**BUK-ETHZ** Date of creation  
**11.11.2021**