


Bullone filettato

Modulo fotovoltaico
Vetro temperato 6mm
PVB
Vetro temperato 6mm

Membrana impermeabile

Profilo in alluminio

Supporto in PVC

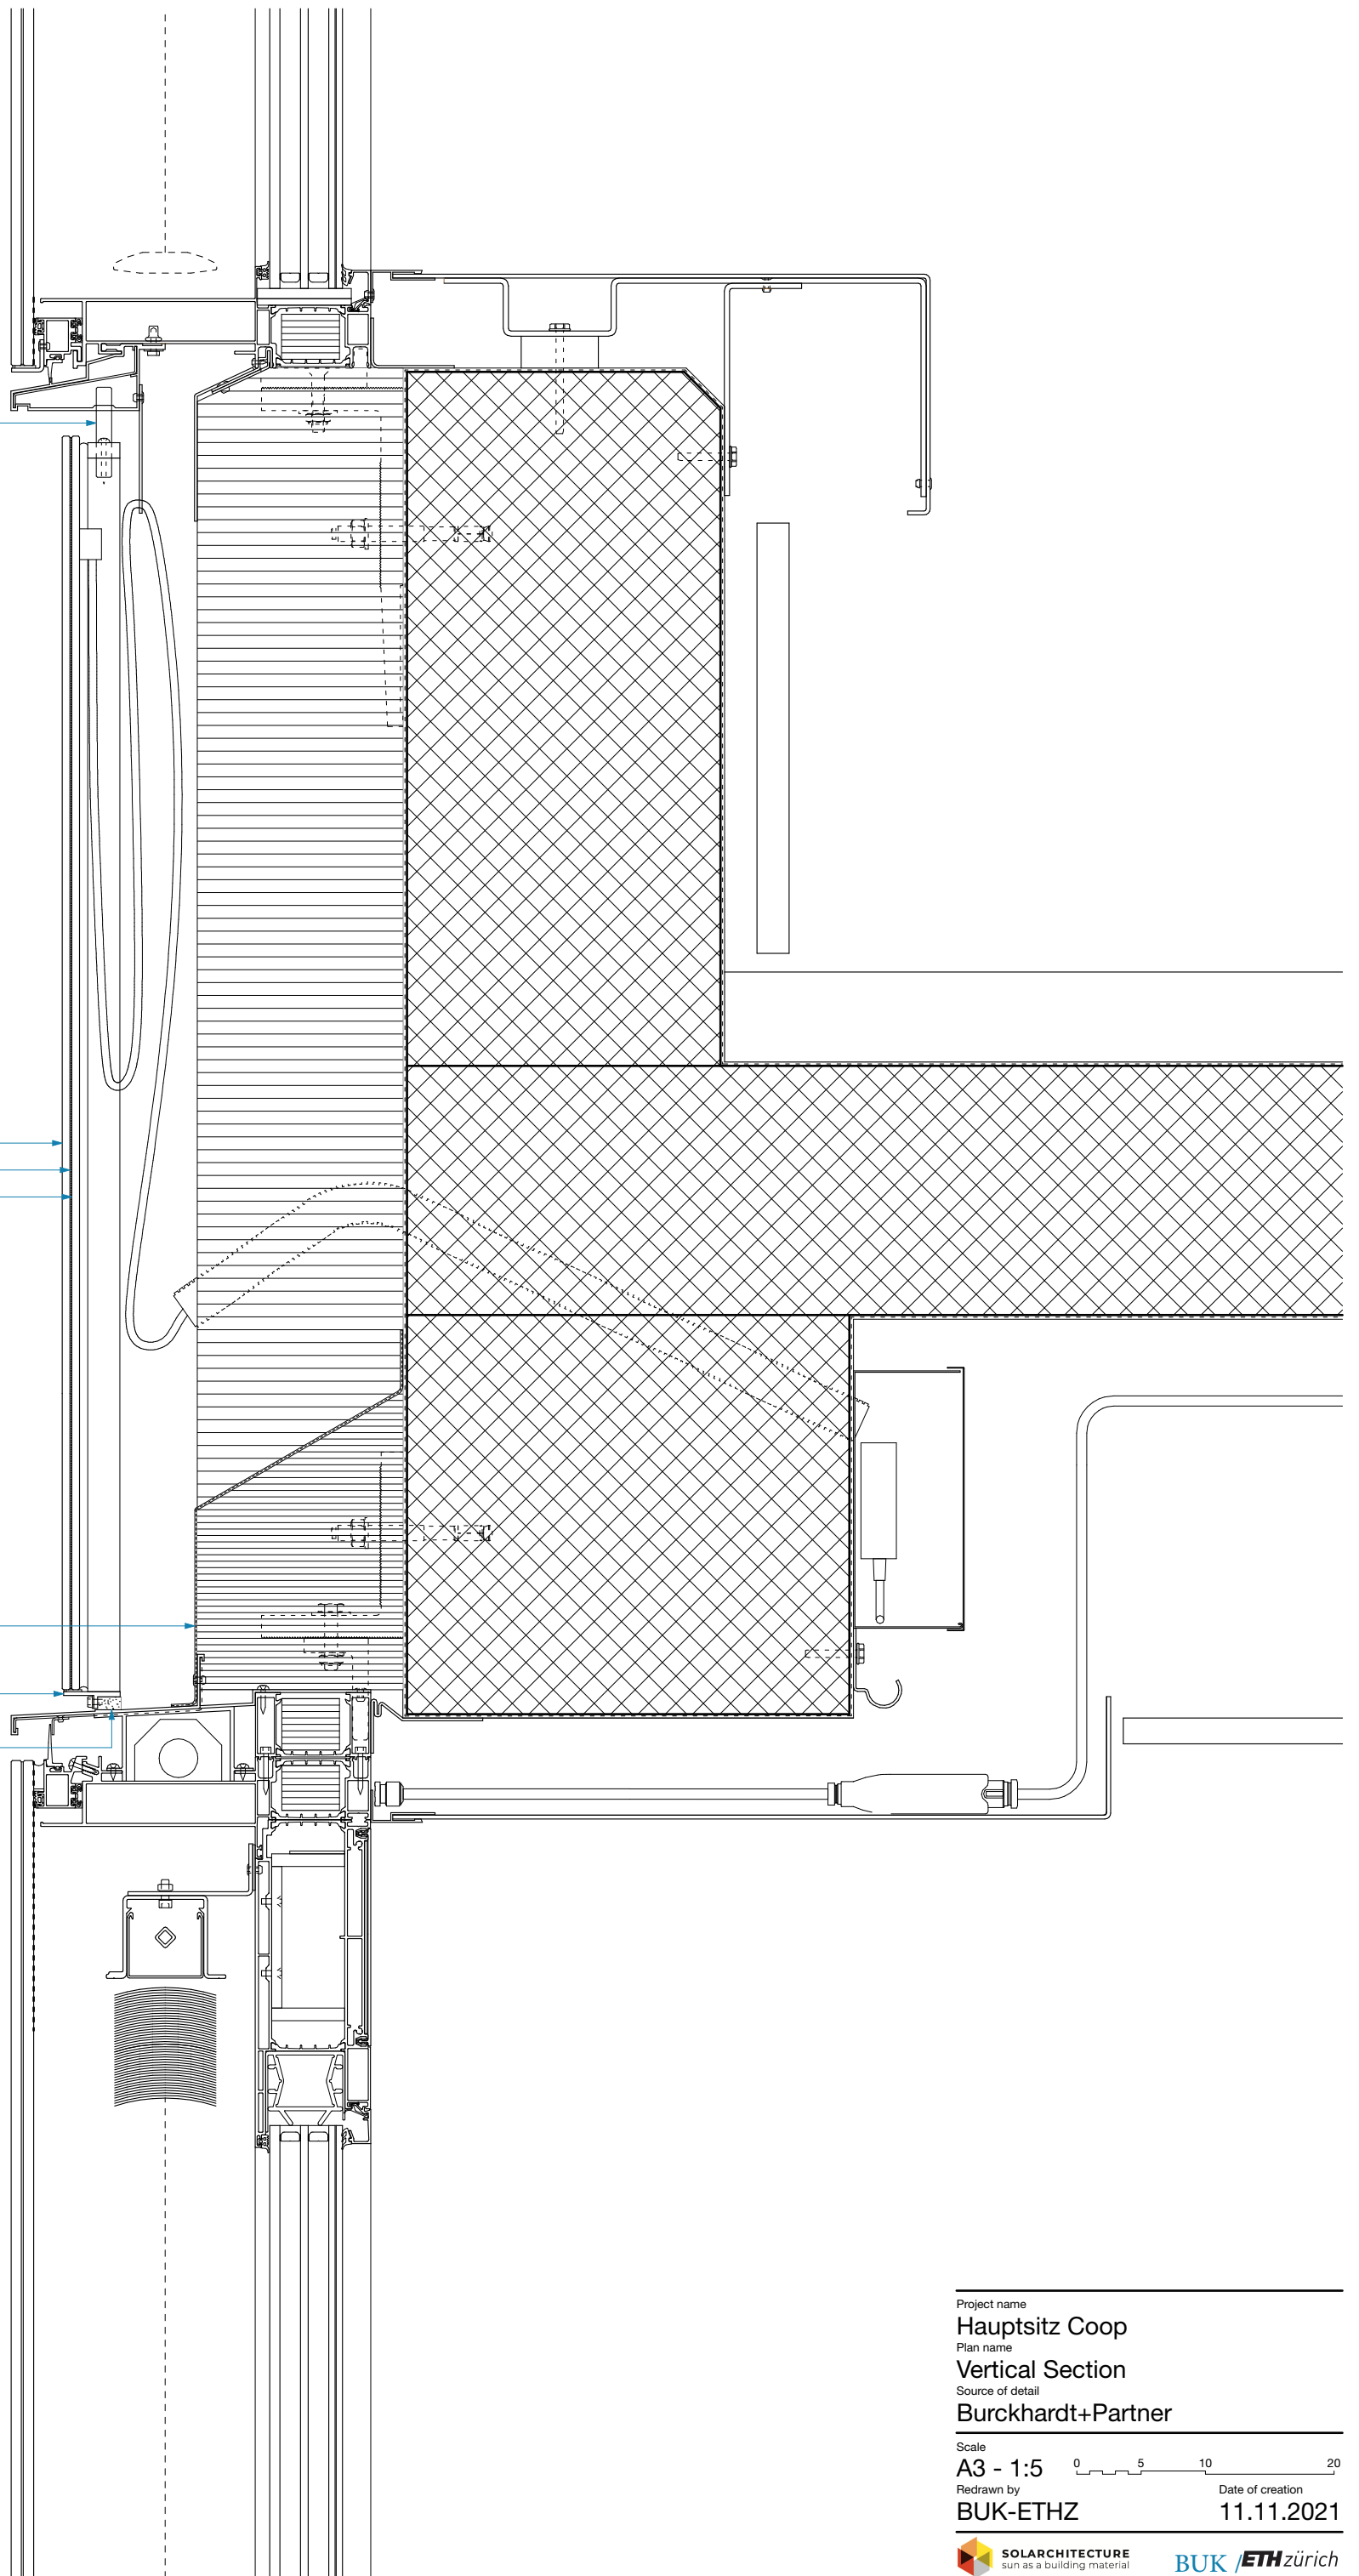

Project name
Hauptsitz Coop
Plan name
Vertical Section
Source of detail
Burckhardt+Partner

Scale
A3 - 1:5 0 5 10 20
Redrawn by
BUK-ETHZ Date of creation
11.11.2021

 **SOLARCHITECTURE**
sun as a building material

 **BUK/ETH zürich**