


Goujon fileté

Module photovoltaïque
Verre trempé 6mm
PVB
Verre trempé 6mm

Membrane d'étanchéité à l'eau

Profilé en aluminium

Appui local en PVC

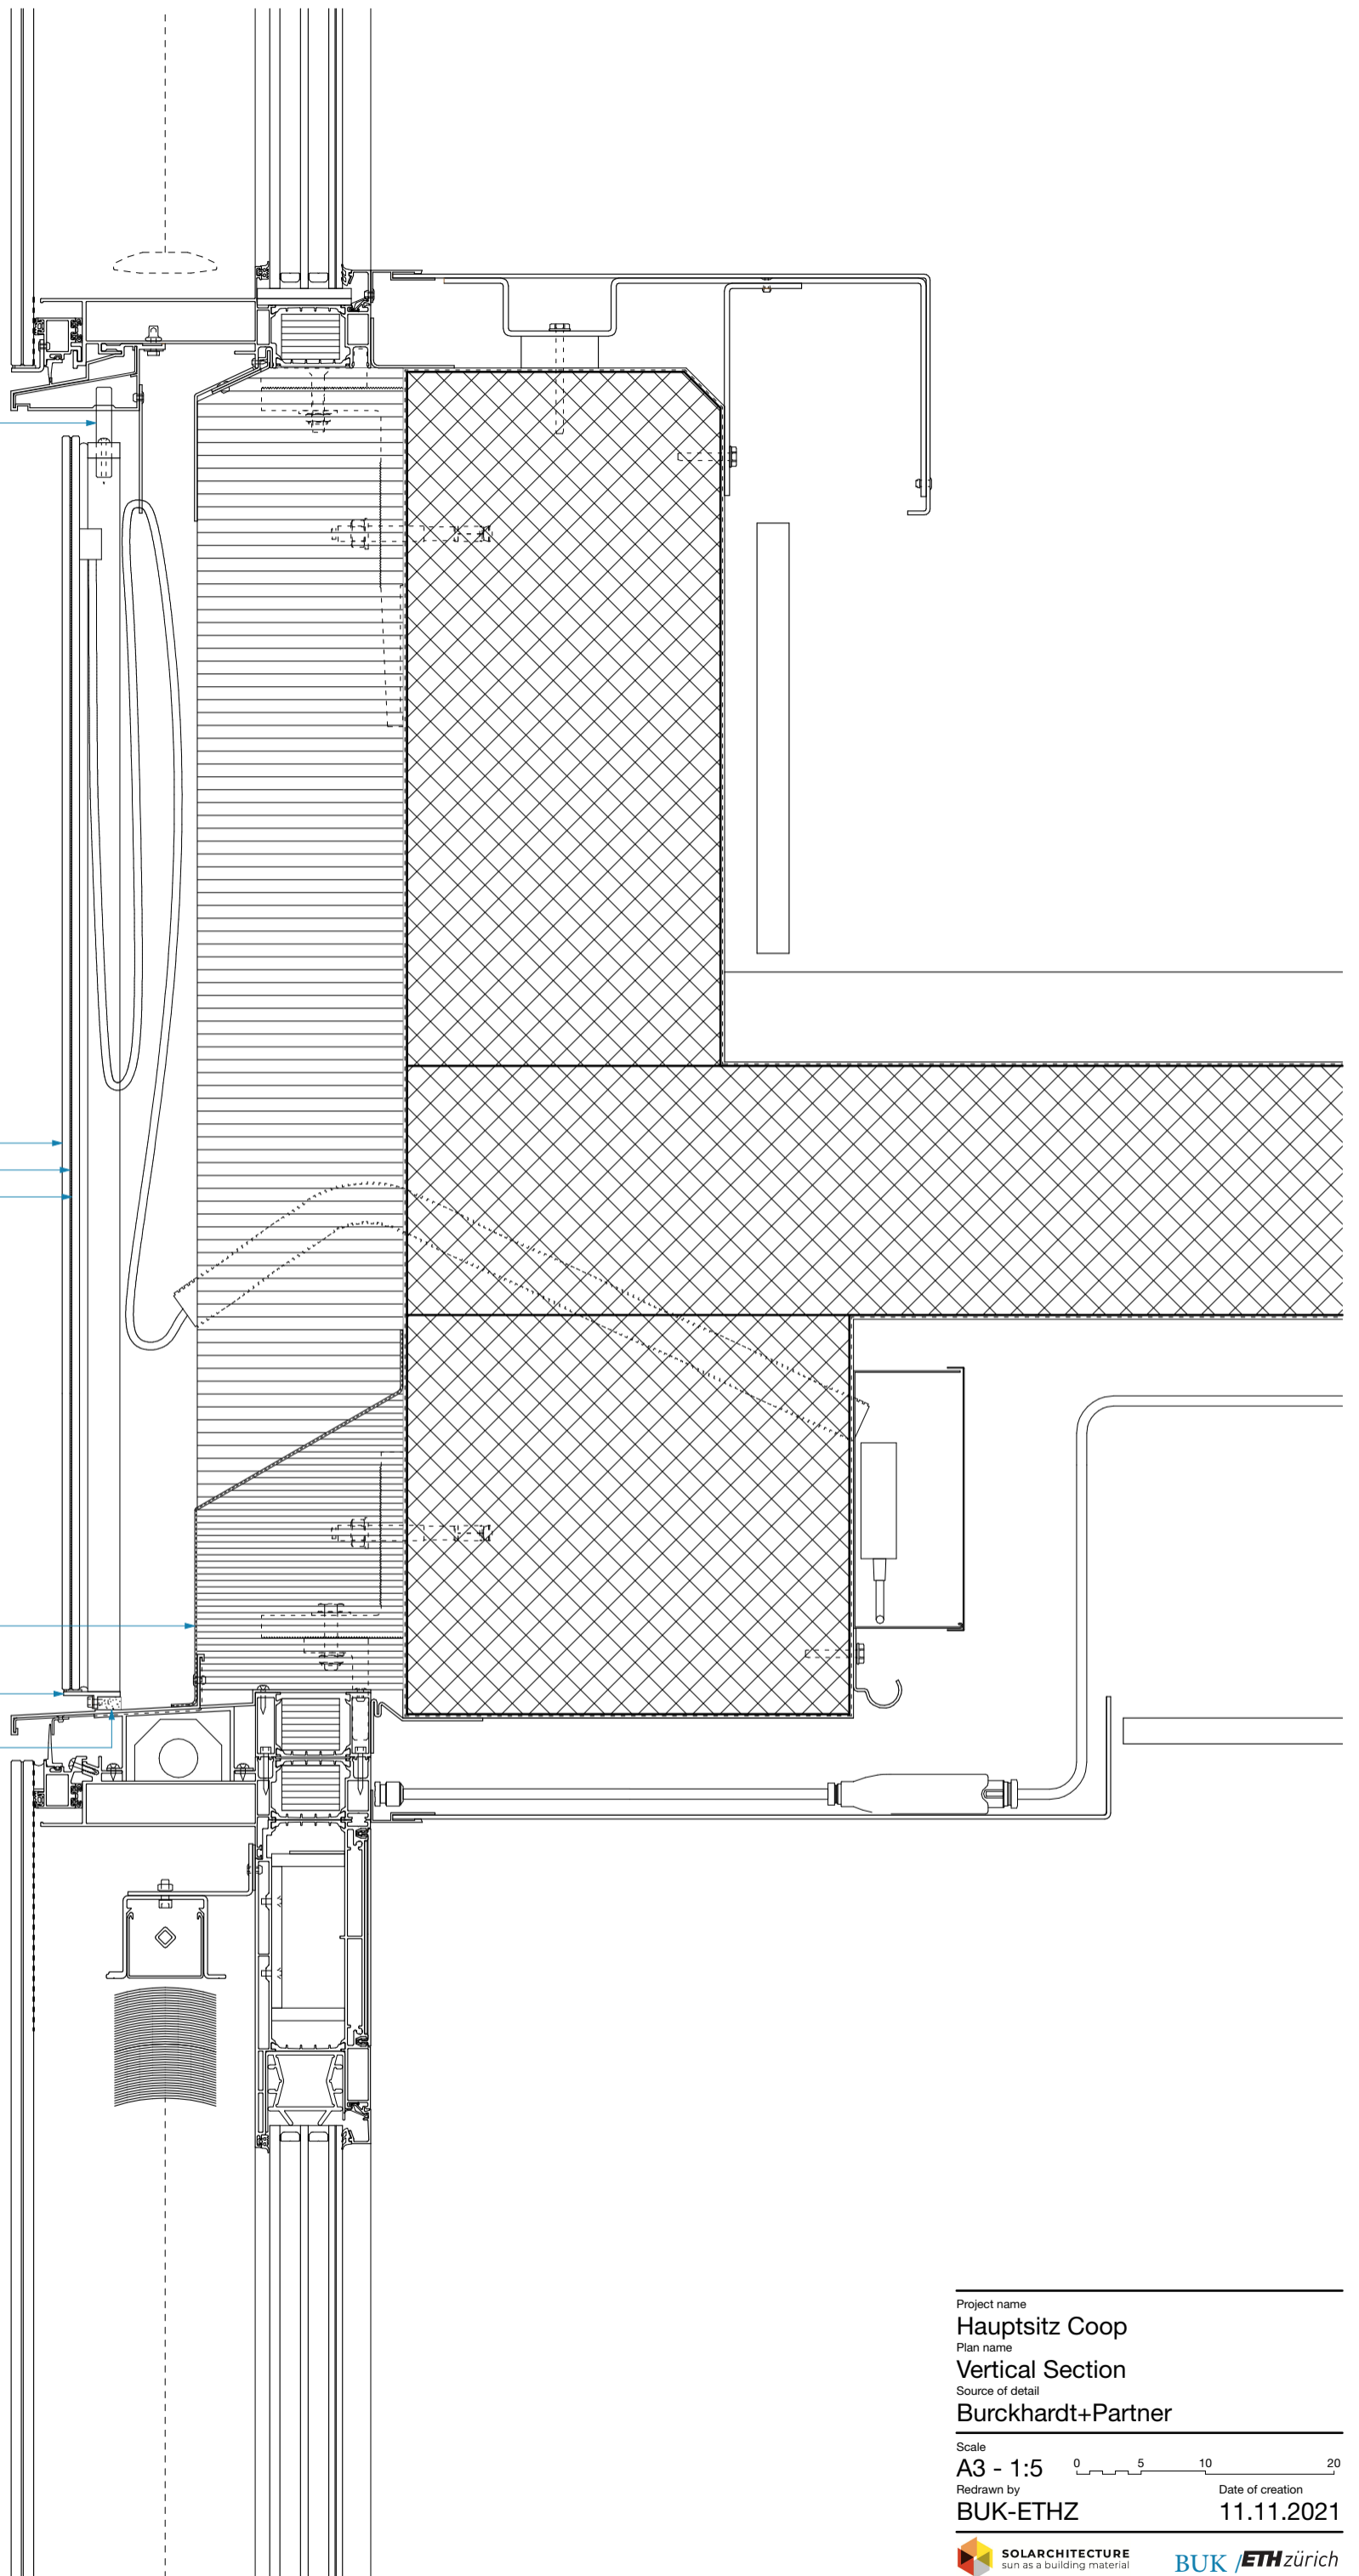

Project name
Hauptsitz Coop
Plan name
Vertical Section
Source of detail
Burckhardt+Partner

Scale
A3 - 1:5 0 5 10 20
Redrawn by
BUK-ETHZ Date of creation
11.11.2021

 **SOLARCHITECTURE**
sun as a building material

 **BUK/ETH zürich**