


Backrail galv. steel 1.5mm
GFT Guiding profile
GFT 66 Tie profile
GFT 66 Support profile
GFT 66 T-profile 100/48/23mm

KROMATIX Glass dyed 4mm
PVB with PV
Glass ESG 4mm

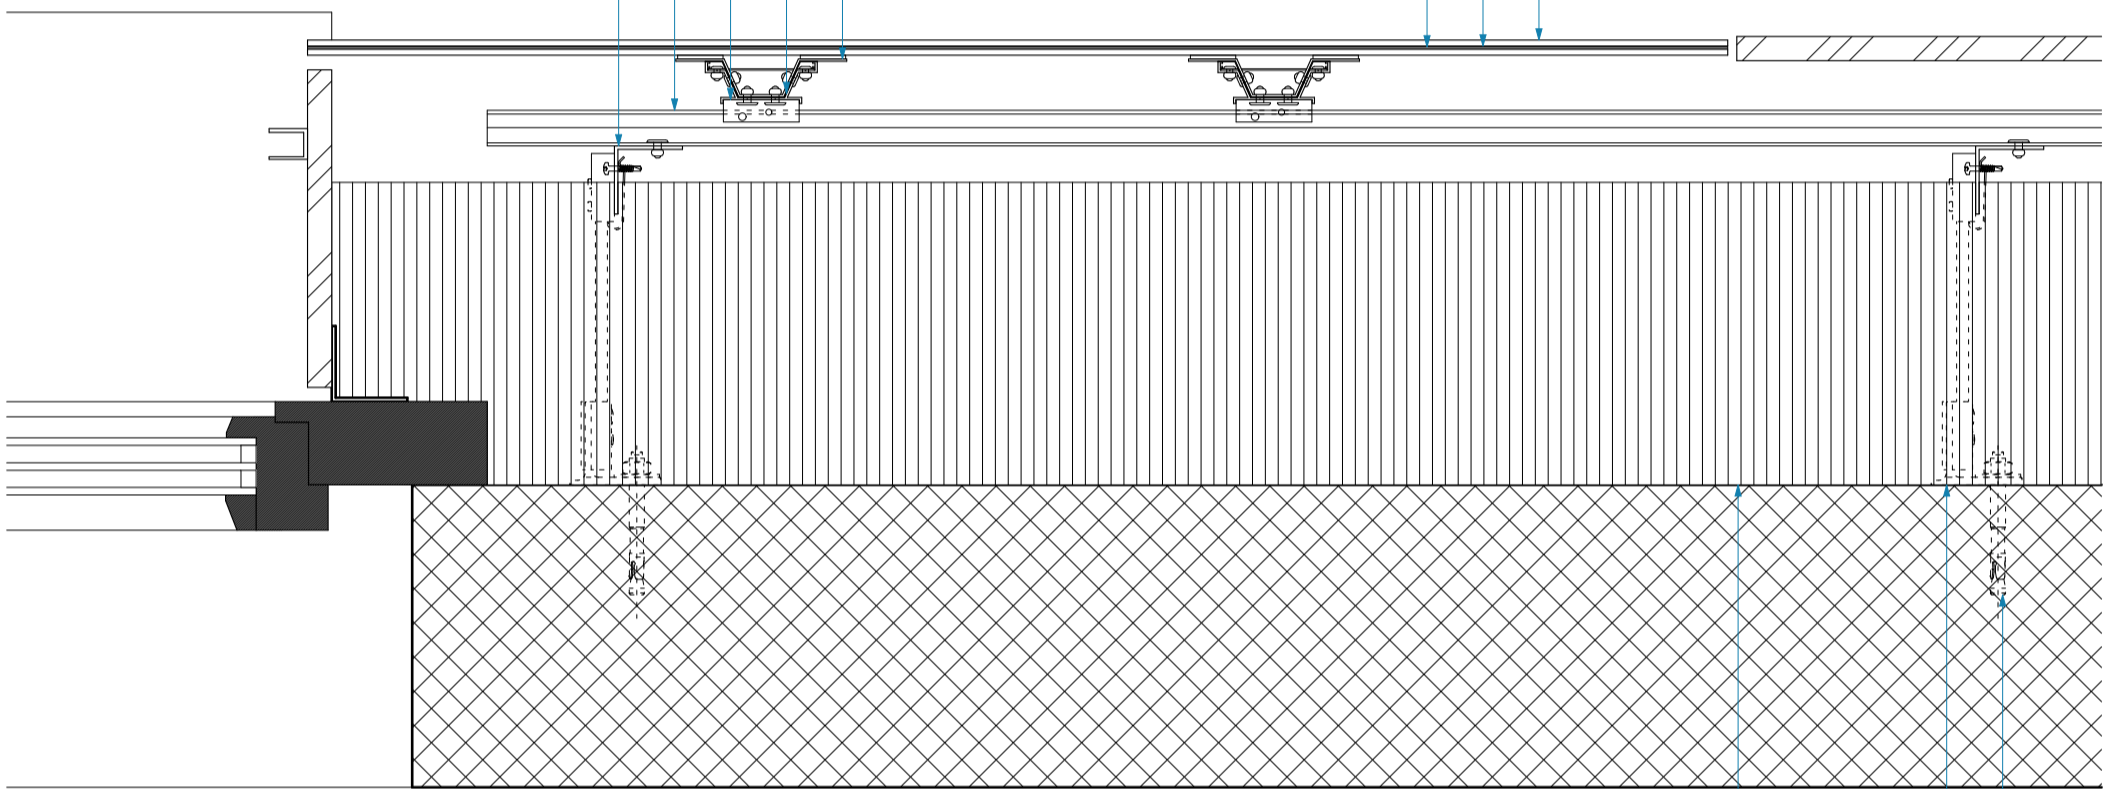

Insulation 200mm
with laminated fleece
GFT Thermico Console vertical
206mm FP
Bracket mounting

Project name
Solarsilo
Plan name
Horizontal Section - Window
Source of detail
baubüro in situ

Scale
A3 - 1:5 0 5 10 20
Redrawn by
BUK-ETHZ Date of creation
29.01.2021