


- Abdeckleiste
- Mecosun MVE 420
- Montageschiene
- Mecosun MVE 411
- Photovoltaik-Modul
- AntecSolar ATK-cSI
- Dachlattung 24 x 48mm
- Konterlattung / Hinterlüftung 60mm
- PES-Spezialvlies: Delta Exxtrem
- Abschlussblech
- Aerogel Spaceloft 60mm

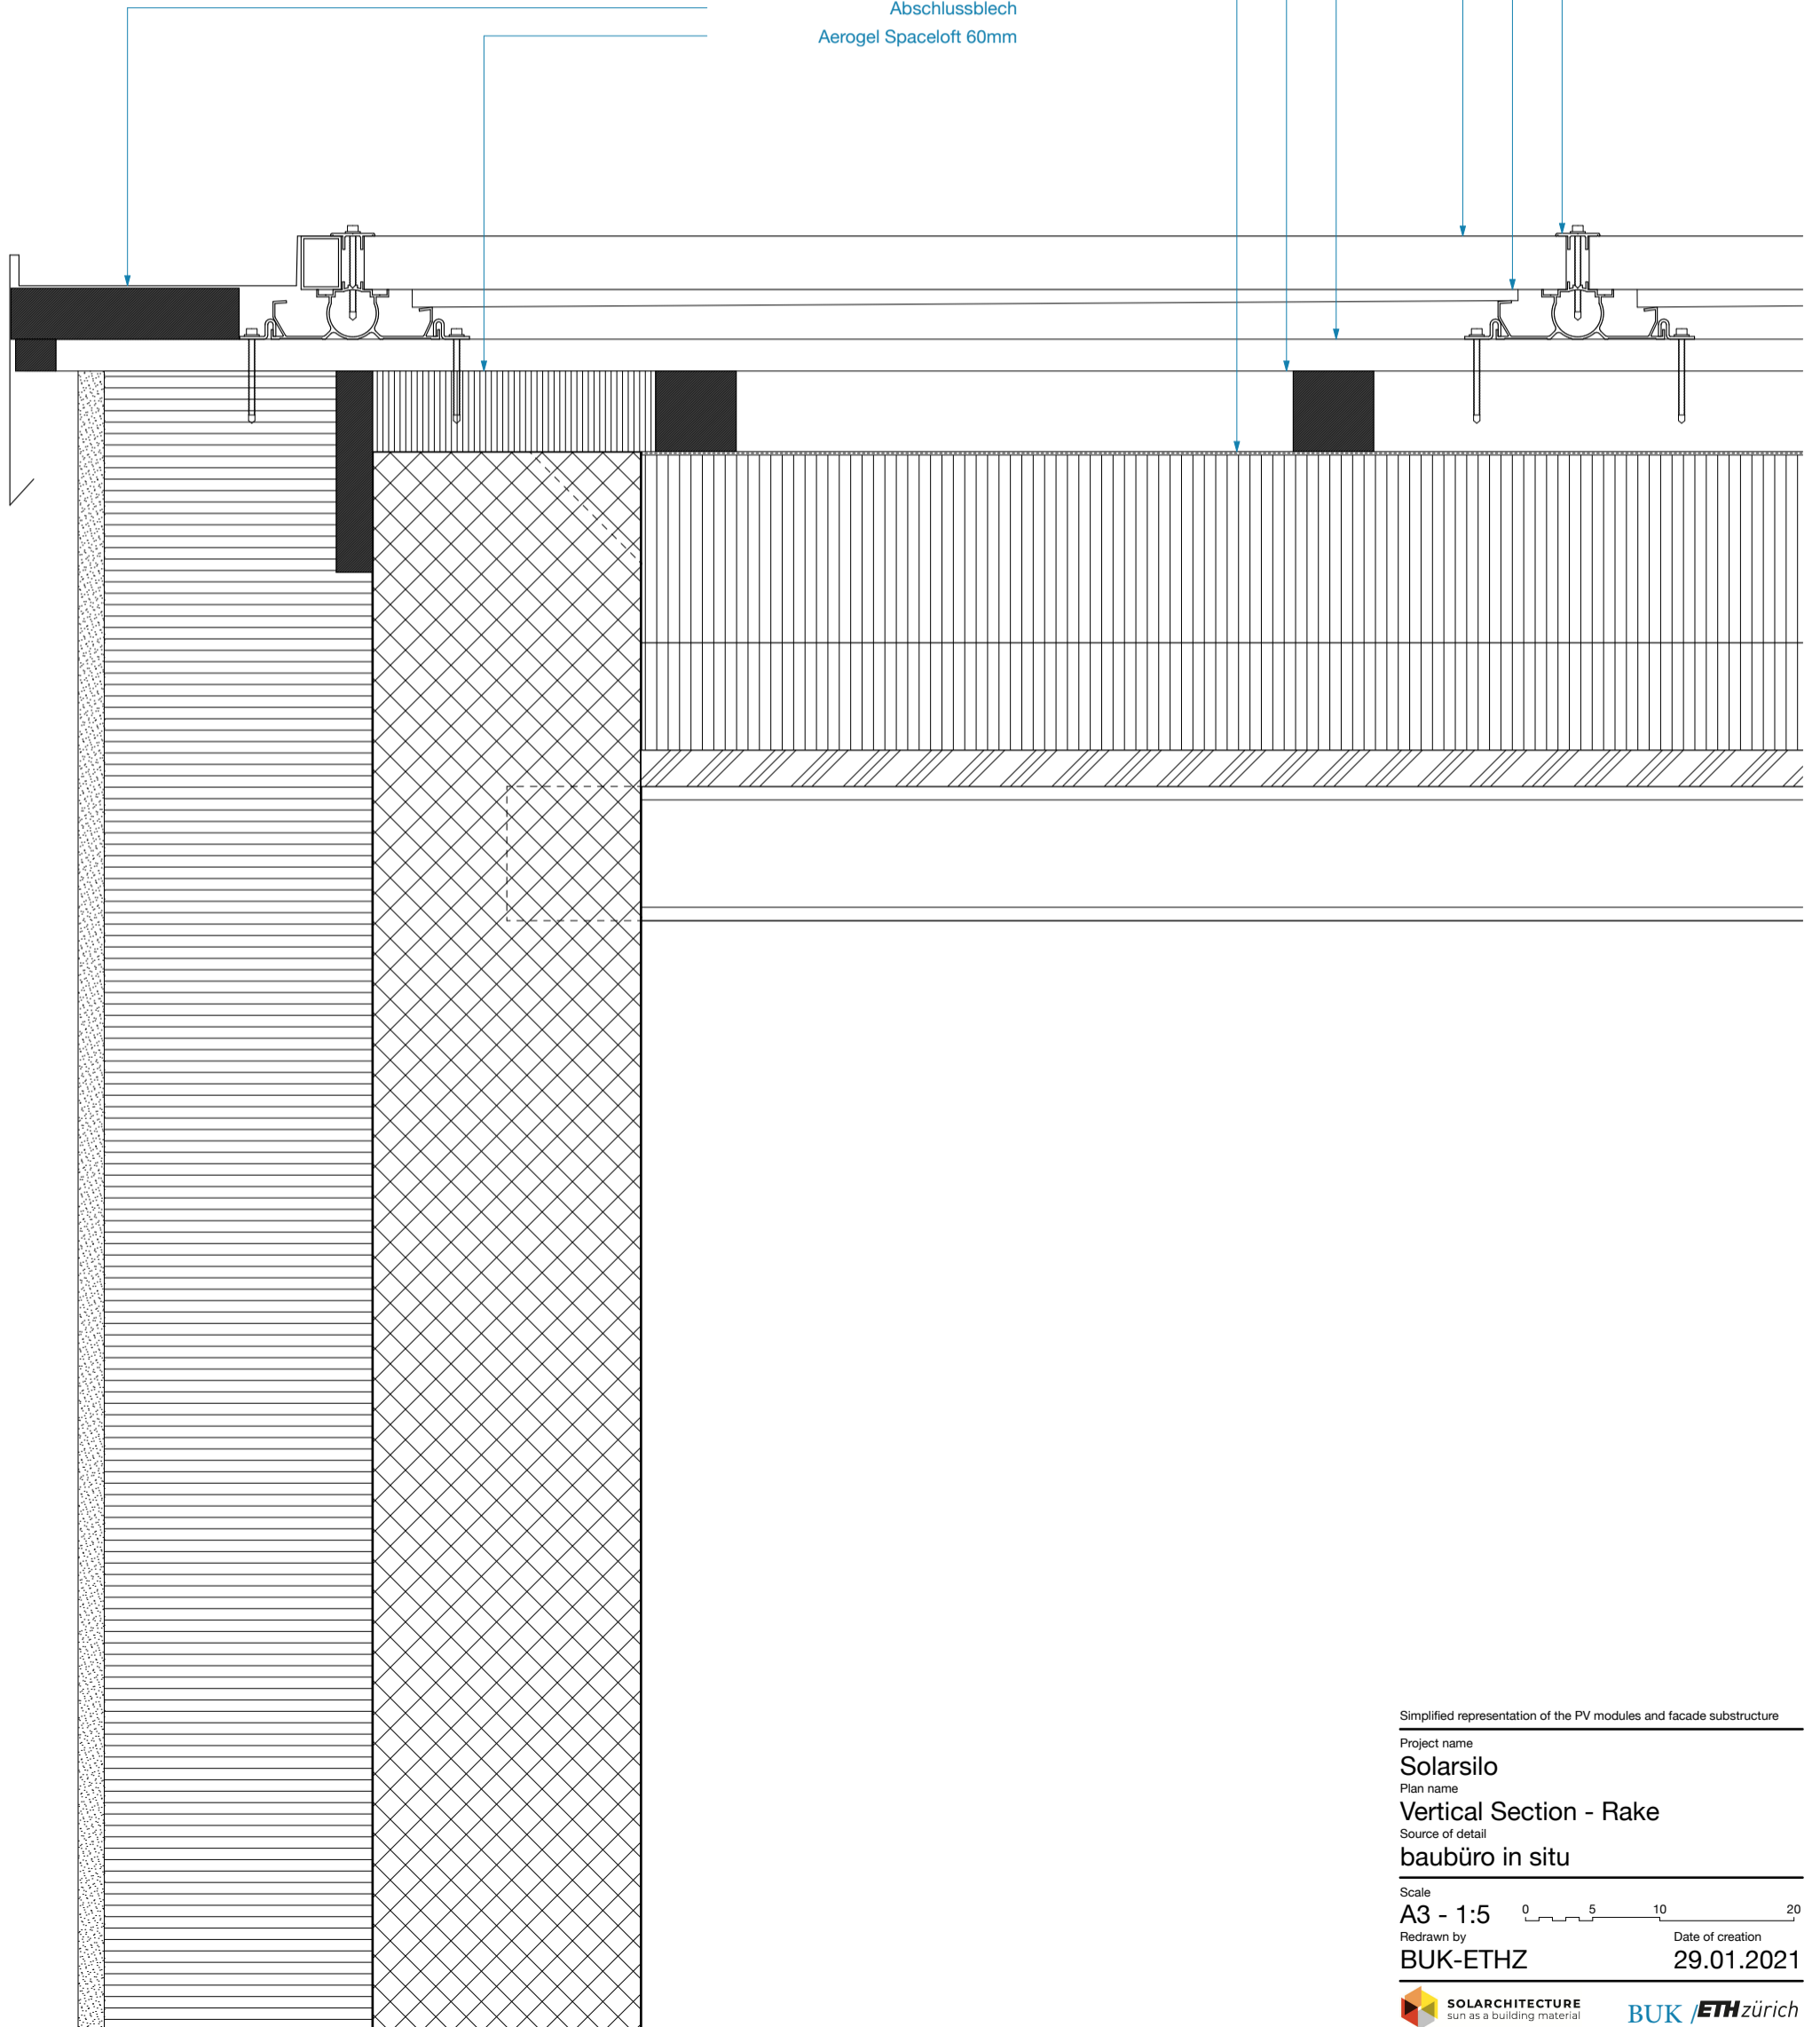

Simplified representation of the PV modules and facade substructure

Project name
Solarsilo
 Plan name
Vertical Section - Rake
 Source of detail
baubüro in situ

Scale
A3 - 1:5 0 5 10 20

Redrawn by
BUK-ETHZ Date of creation
29.01.2021