


- Cover strip
Mecosun MVE 420
- Assembly rail
Mecosun MVE 411
- Photovoltaic module
AntecSolar ATK-cSI
- Roof battens 24 x 48mm
- Counter / Ventilation battens 60mm
- PES special fleece: Delta Exxtrem
- Cover plate
Aerogel Spaceloft 60mm

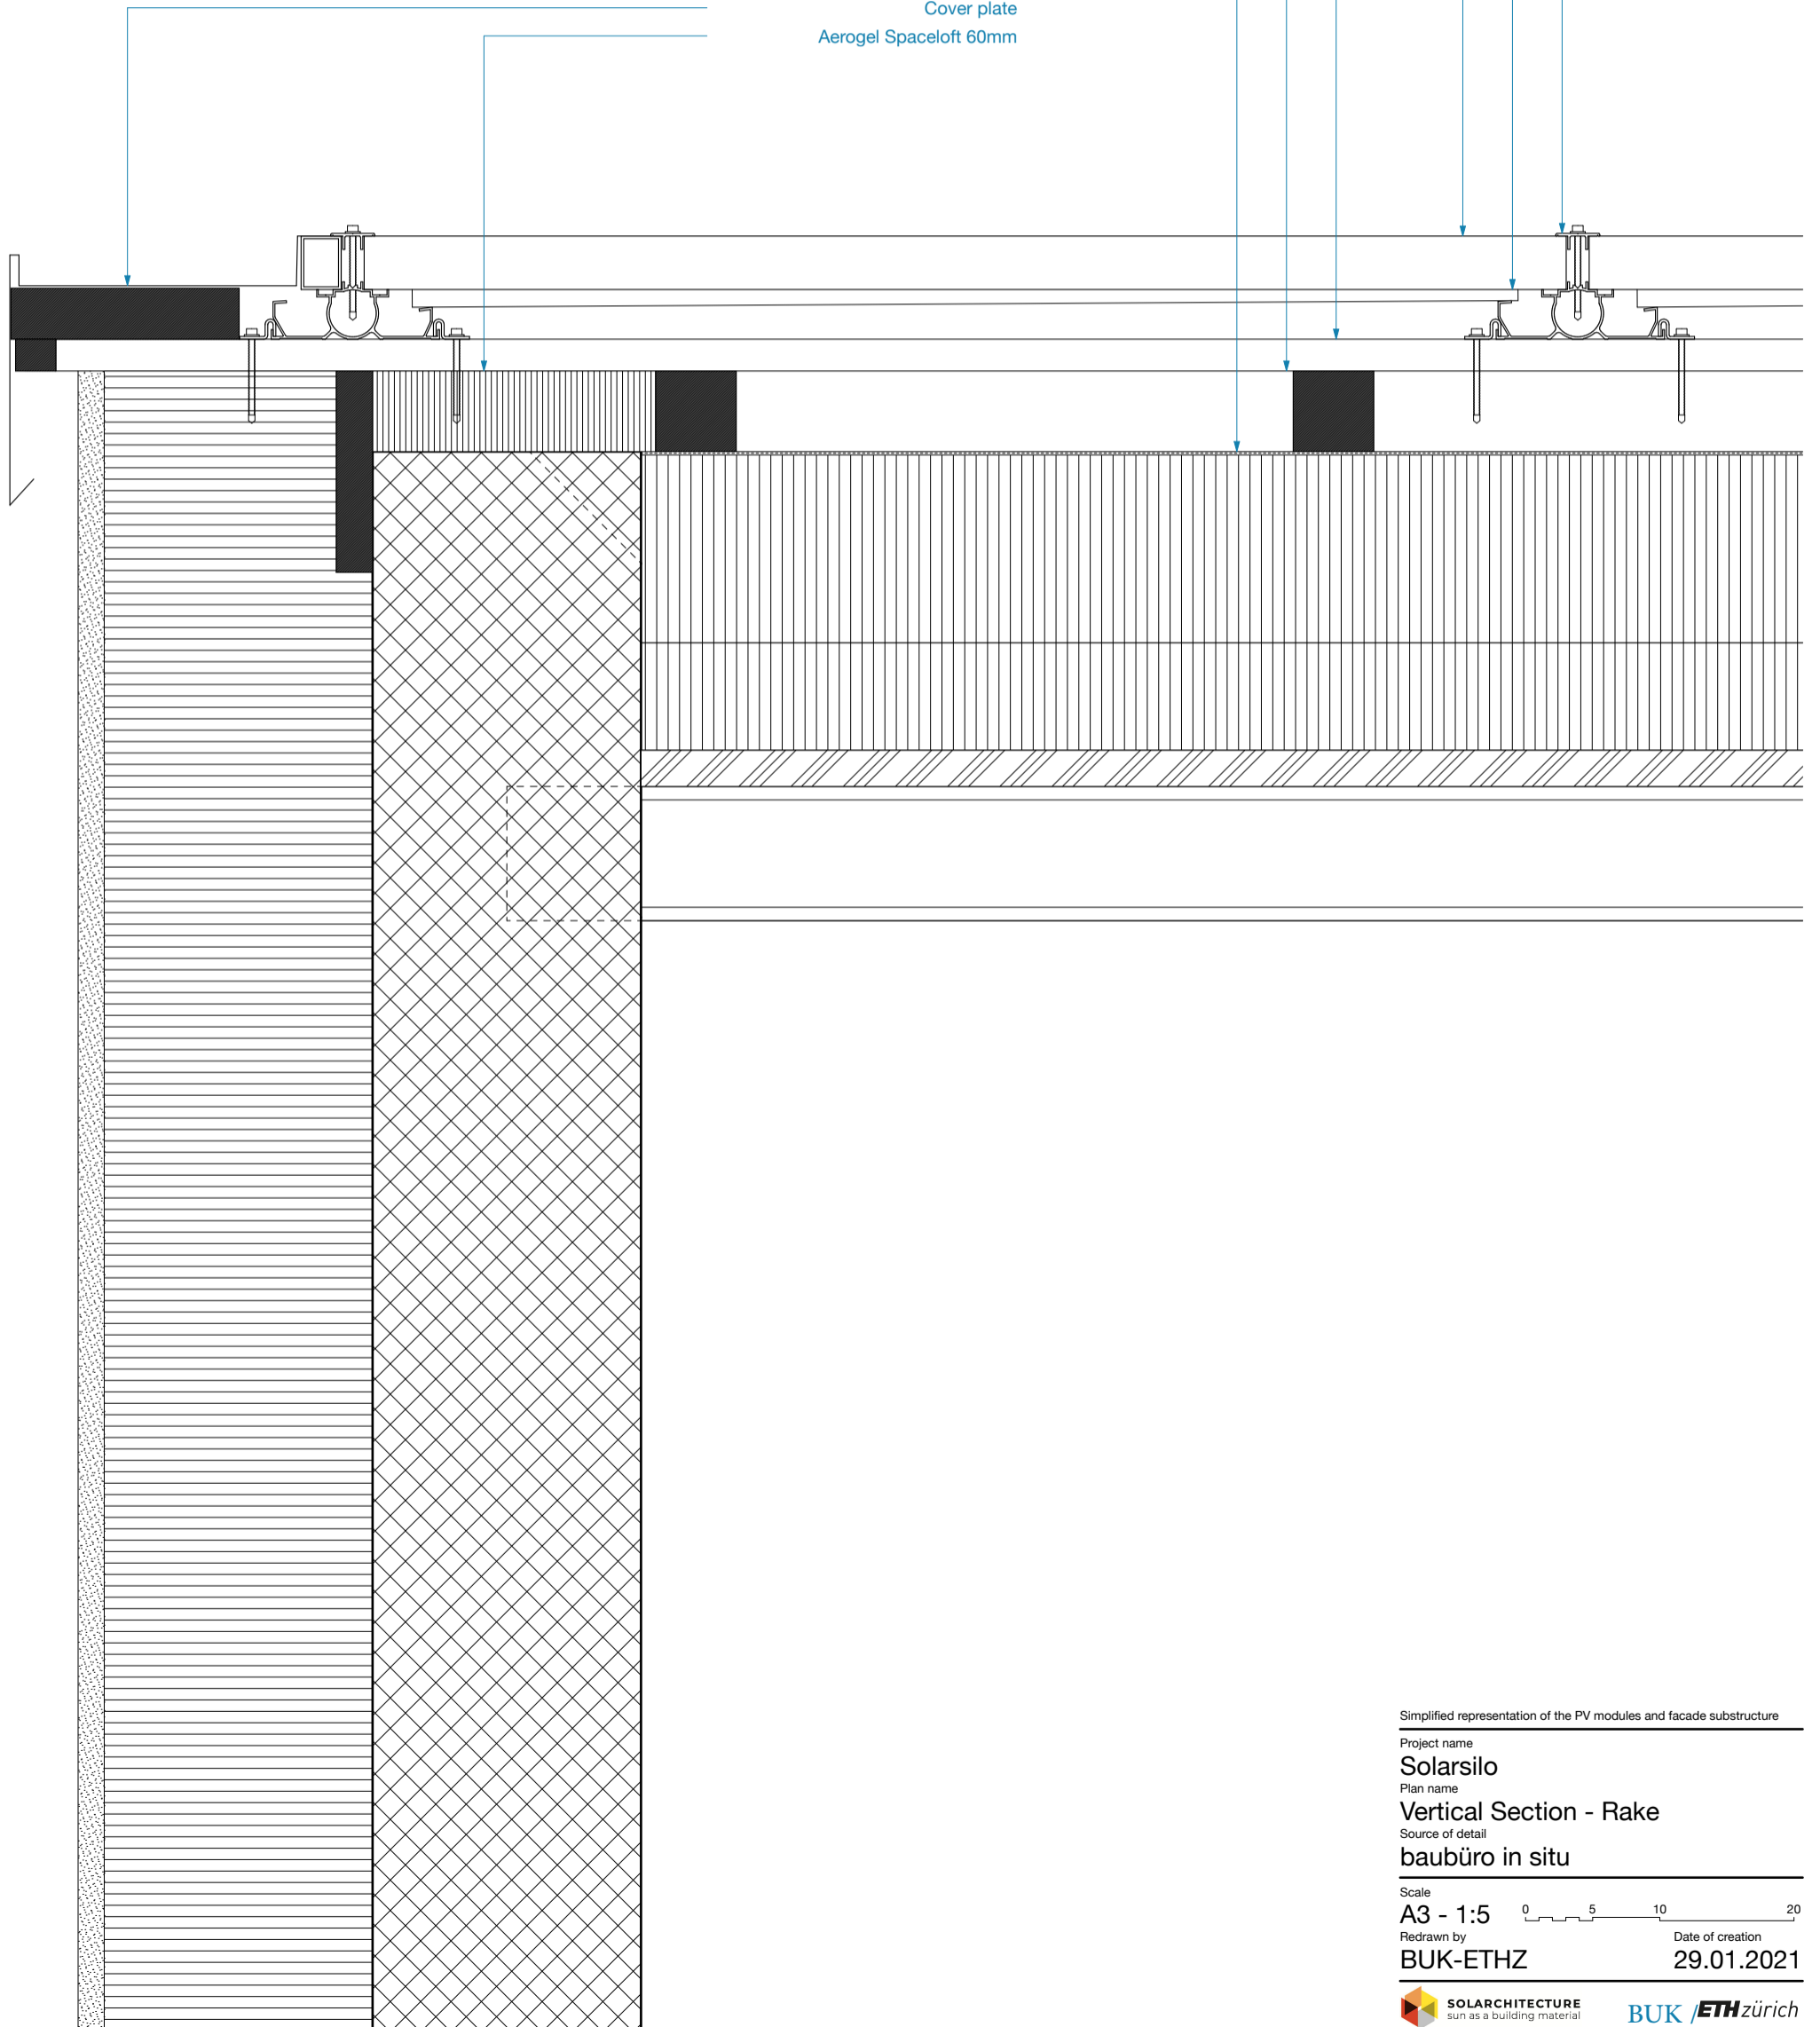

Simplified representation of the PV modules and facade substructure

Project name
Solarsilo
Plan name
Vertical Section - Rake
Source of detail
baubüro in situ

Scale
A3 - 1:5 0 5 10 20
Redrawn by
BUK-ETHZ Date of creation
29.01.2021